


Plotted By: Bator, kei Sheet: Set: DRANE FIELD #3 DISTRIBUTION Layout: CSP-2 (2) November 15, 2023 10:43:25am K:\AK-Civil\046293023 - Drane Field Rd South CADD\CONCEPT\STORAGE CSP-2.dwg

This document, together with the concepts and designs presented herein, as an instrument of service, is intended only for the specific purpose and client for which it was prepared. Reuse of and improper reliance on this document without written authorization and adaptation by Kimley-Horn and Associates, Inc. shall be without liability to Kimley-Horn and Associates, Inc.

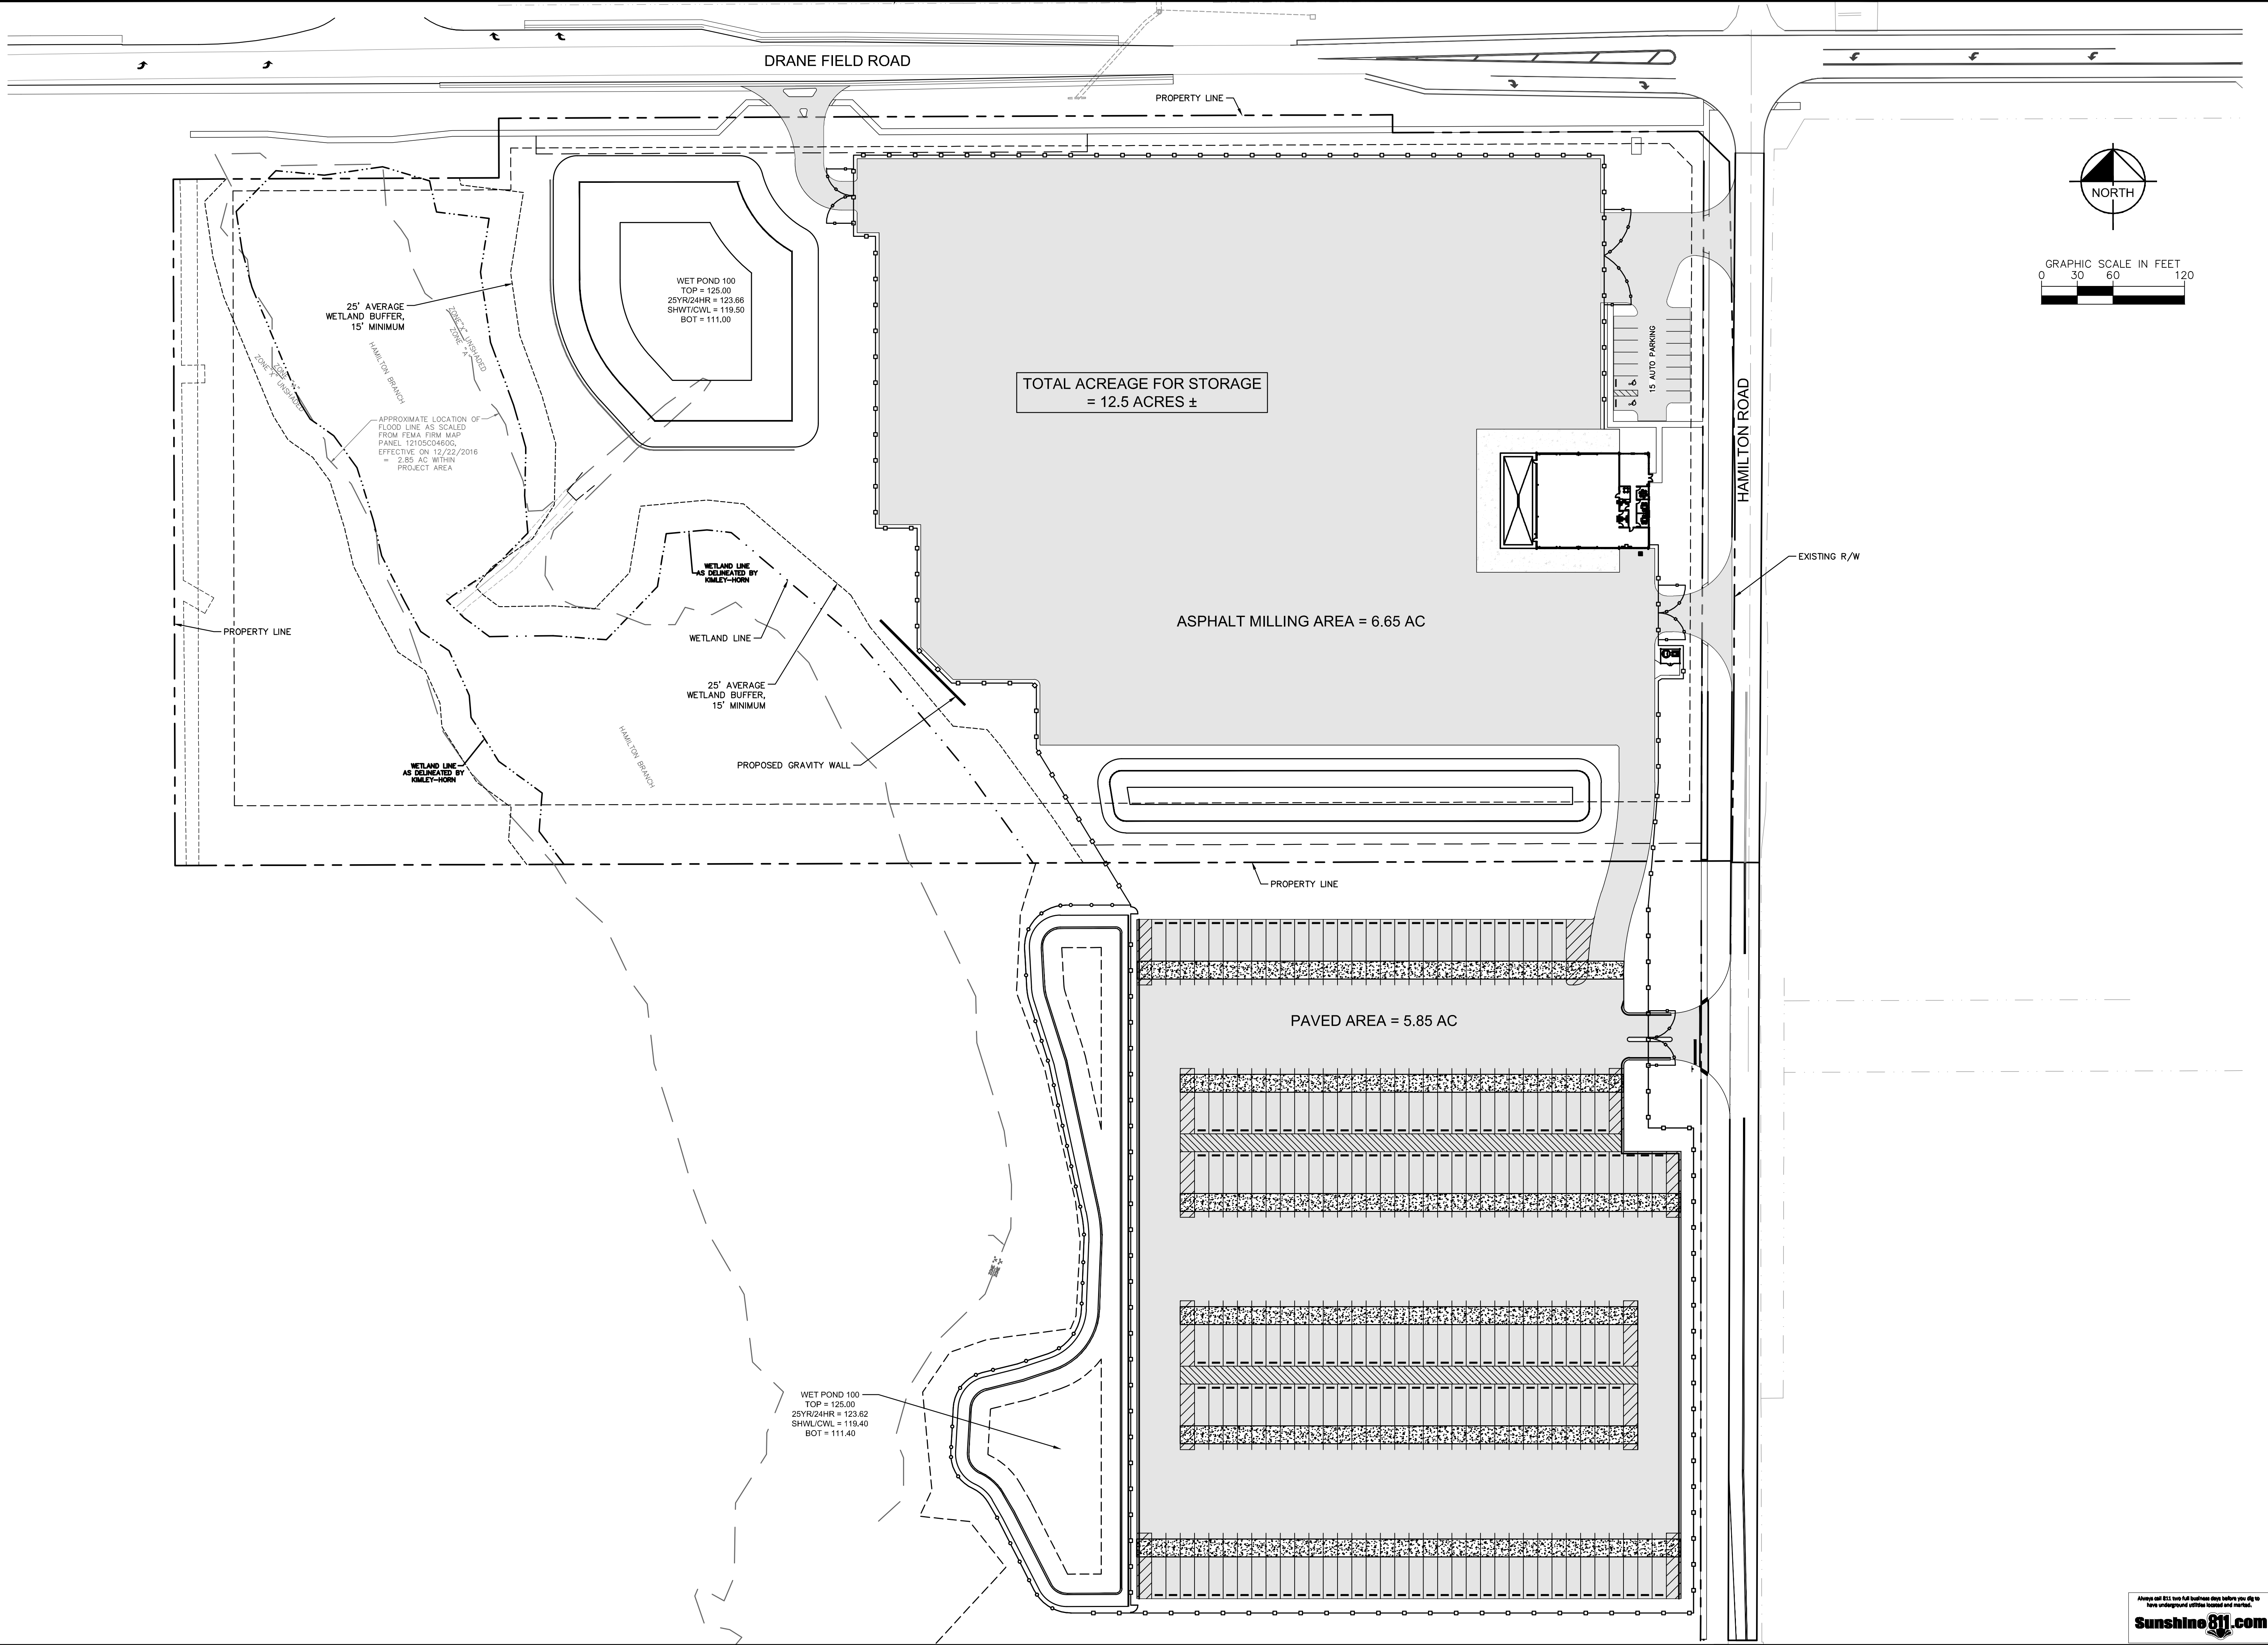

DRANE FIELD #3 DISTRIBUTION PREPARED FOR BLUE STEEL DEVELOPMENT, LLC	POLK COUNTY FLORIDA	SHEET NUMBER CSP-2	STORAGE CONCEPTUAL SITE PLAN	KHA PROJECT 046293023 DATE SEPT. 2021 SCALE AS SHOWN DESIGNED BY JAL DRAWN BY MRT CHECKED BY JAL	LICENSED PROFESSIONAL JASON A. LEWIS FLORIDA LICENSE NUMBER 62572 DATE: ---	Kimley»Horn © 2021 KIMLEY-HORN AND ASSOCIATES, INC. 116 SOUTH KENTUCKY AVENUE, LAKELAND, FL 33801 PHONE: 863-701-8702 WWW.KIMLEY-HORN.COM REGISTRY NO. 696	No.	REVISIONS	DATE	BY

