


File: H:\44221-017_BABSON PARK WPF NO. 1 IMPROVEMENTS\DWG\44221-017_C101_Saved by CSCOTT Save date: 10/19/2023 12:06 PM
 PLOT DATE: 11/29/2023 10:20 AM BY: CSCOTT

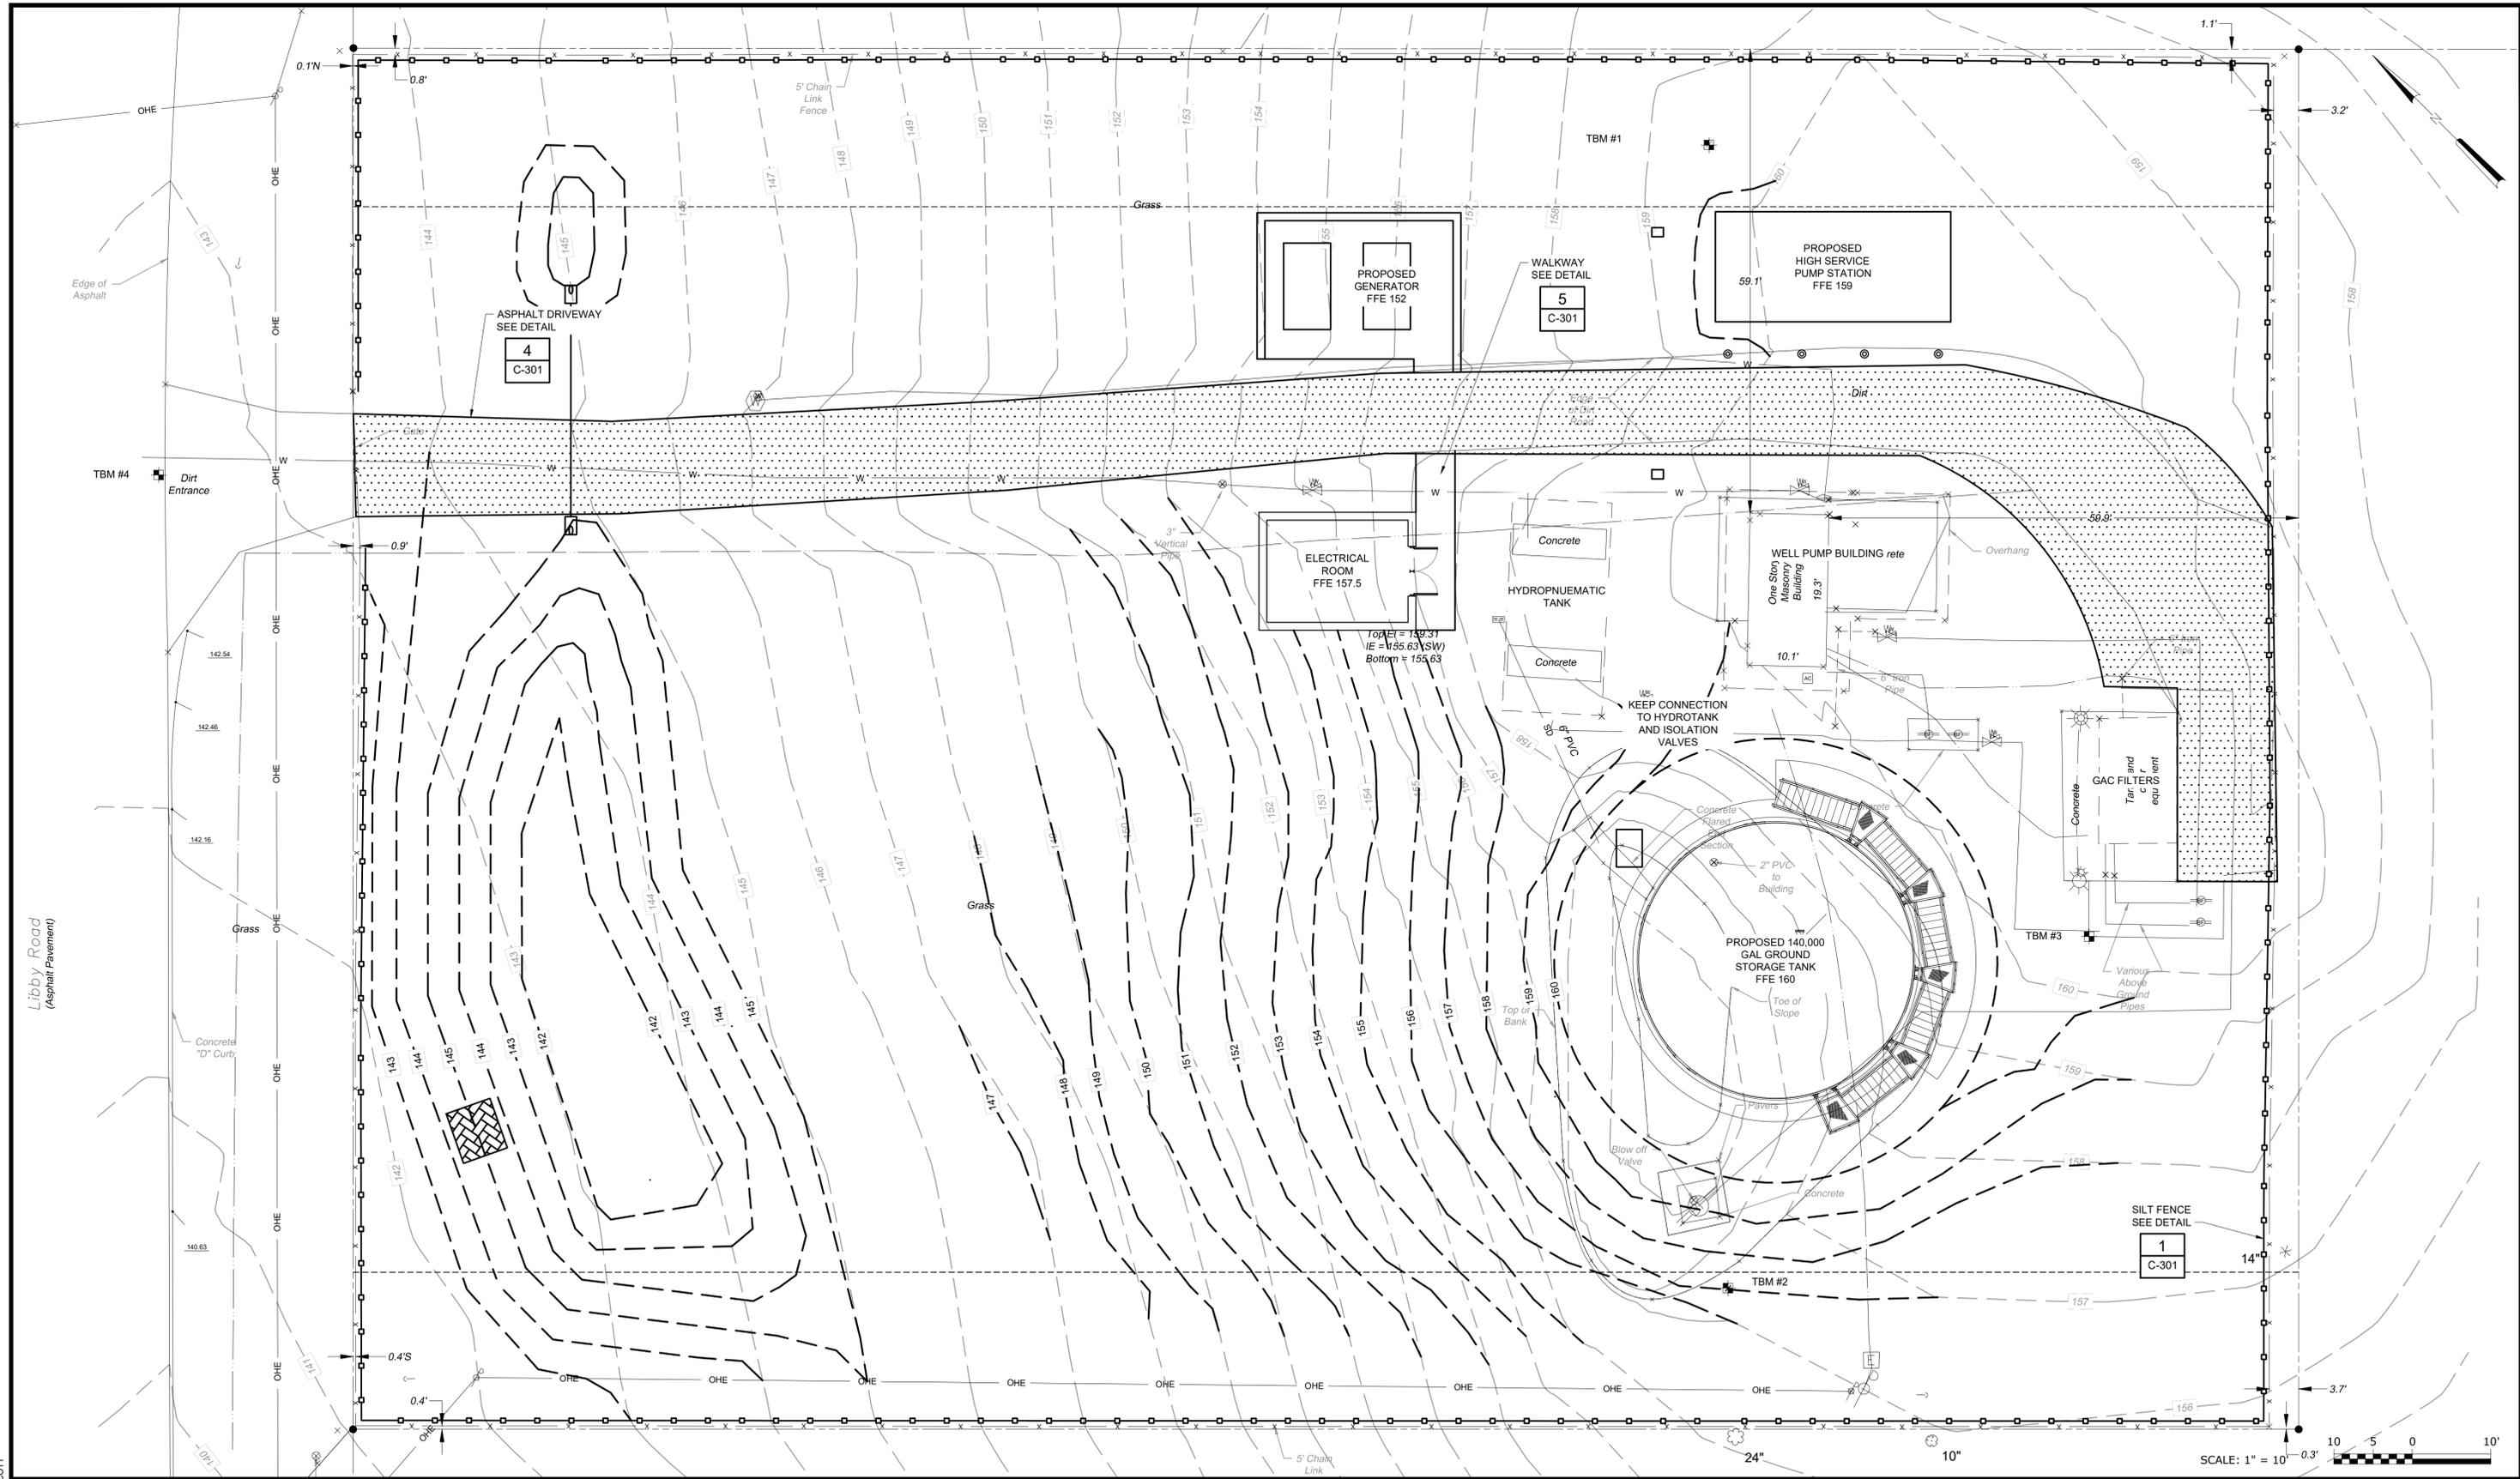

PROJECT ENGINEER:	S. LEMASTER		
DESIGNED BY:	A. MCCABE		
DRAWN BY:	C. SCOTT		
CHECKED BY:	D. SCHMIDT		
IF THIS BAR DOES NOT MEASURE 1" THEN DRAWING IS NOT TO FULL SCALE			
1	90% SUBMITTAL	10/2023	HS
REV	ISSUED FOR	DATE	BY

PRELIMINARY DRAWING
 DO NOT USE FOR
 CONSTRUCTION

Hazen
 HAZEN AND SAWYER
 1000 NORTH ASHLEY DRIVE AVE,
 SUITE 1000
 TAMPA, FLORIDA 33602



POLK COUNTY
 UTILITIES DIVISION

 BABSON PARK
 WPF #1 GSR AND HSP

CIVIL
 PAVING, GRADING, AND
 STORMWATER DRAINAGE PLAN

DATE:	OCTOBER 2023
HAZEN NO.:	44221-017
CONTRACT NO.:	1
DRAWING NUMBER:	C-101