

MATERIAL SCHEDULE	
AMU-1	ARCHITECTURAL MASONRY UNIT ECHOLON MASONRY TRENWYTH FRANKLIN STONE (4" THICK) INTEGRAL COLOR: LIBERTY GREY STYLE: 4X8X24", TEXTURE FACE
AS-1 / PT-1	ACRYLIC STUCCO VENEER COLOR TO MATCH SHERWIN WILLIAMS SW 7029 AGREEABLE GREY FINE SAND FINISH
AS-2 / PT-2	ACRYLIC STUCCO VENEER COLOR TO MATCH SHERWIN WILLIAMS SW 7643 'PUSSYWILLOW' FINE SAND FINISH
AS-3 / PT-3	ACRYLIC STUCCO VENEER COLOR TO MATCH SHERWIN WILLIAMS SW 7068 'GRIZZLE GRAY' FINE SAND FINISH (PROVIDE HIGH IMPACT MESH WITHIN 24" OF GRADE)
AS-4 / PT-4	ACRYLIC STUCCO VENEER COLOR TO MATCH SHERWIN WILLIAMS SW 7067 'CITYSCAPE' FINE SAND FINISH (PROVIDE HIGH IMPACT MESH WITHIN 24" OF GRADE)
M-1	PREFINISHED METAL TRIM / GUTTERS COLOR TO MATCH MBCI 'POLAR WHITE'
M-2	PREFINISHED METAL 'R' PANEL SIDING COLOR TO MATCH MBCI 'ASH GRAY'
M-3	PREFIN. METAL 'VEE' OR 'FW-120-2' ACCENT PANELS (4" VEE/BEAD SPACING) COLOR TO MATCH MBCI 'ASH GRAY'
AW-1	PREFINISHED ALUMINUM FLAT CANOPY COLOR TO MATCH RAL 6038 'LUMINOUS GREEN'
AW-2	STANDING SEAM METAL PANEL ROOF AWNING ON 1" SQUARE ALUMINUM FRAME (CLEAR ANODIZED) PANELS TO MATCH RAL 6038 'LUMINOUS GREEN'
SF-1	ALUMINUM STOREFRONT SYSTEM CLEAR ANODIZED




01 EAST (ACCESS DRIVE) ELEVATION
SCALE: 3/32" = 1'-0"




02 NORTH (HWY 540A) ELEVATION
SCALE: 3/32" = 1'-0"



03 WEST ELEVATION
SCALE: 3/32" = 1'-0"

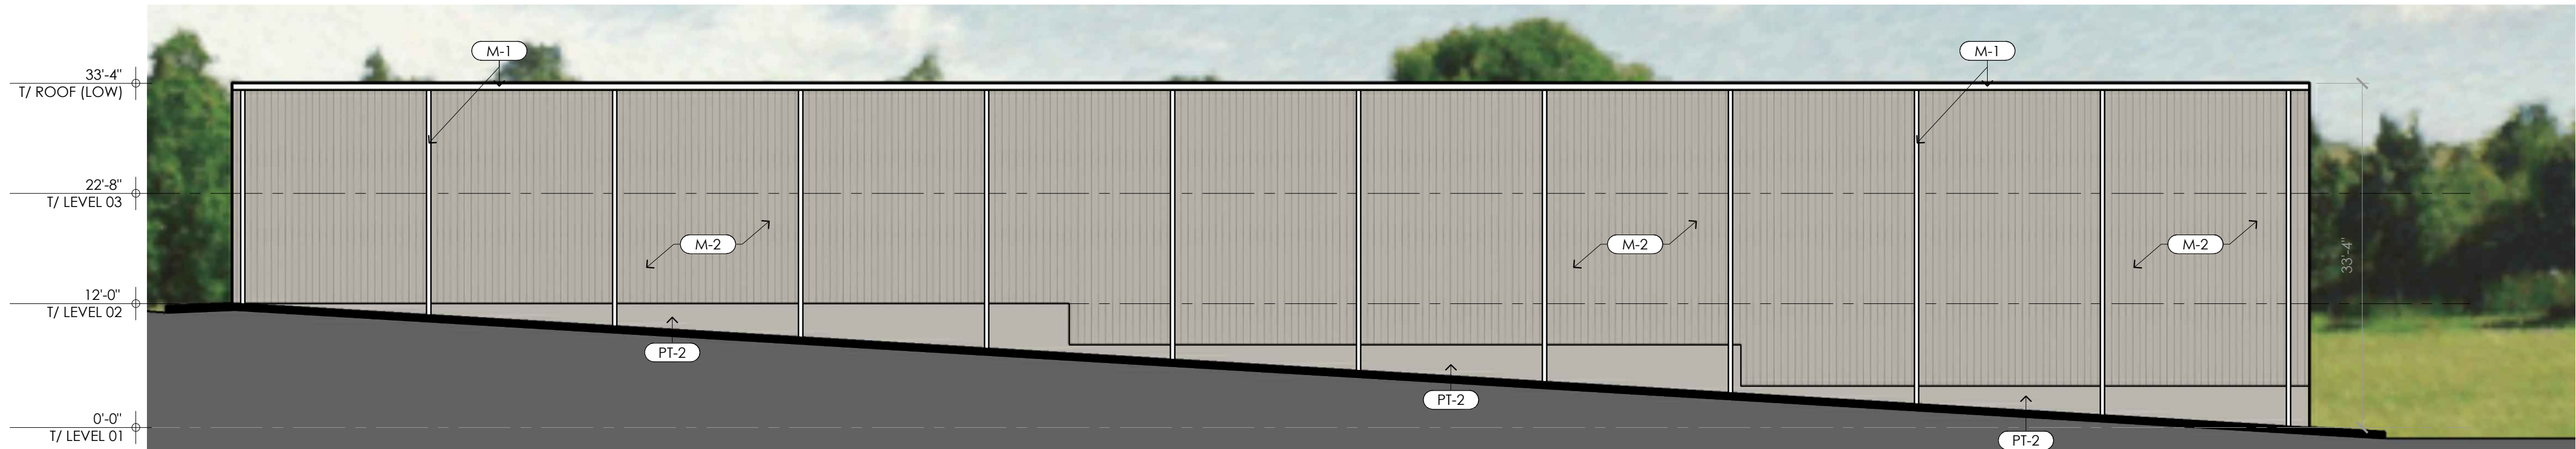


04 SOUTH ELEVATION
SCALE: 3/32" = 1'-0"

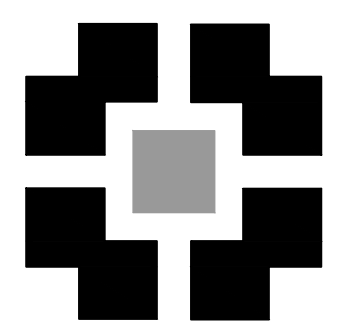

**PLACE
MAKER
DESIGN**

FLORIDA LICENSE:
#AA26003146

REV #	DATE	DESCRIPTION

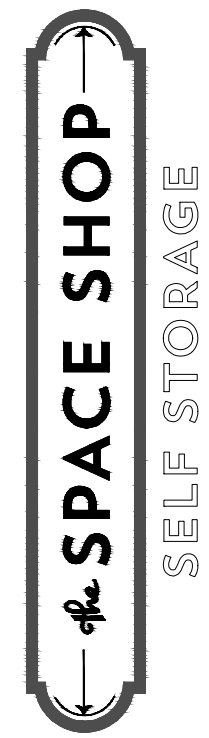

LAKELAND - C.R. 540A
22XX COUNTY ROAD 540 A (CENTRAL BARN RD)
LAKELAND, FLORIDA 33813

This document and all information contained within it is copyrighted by Place Maker Design, P.C., CORP. and may not be copied or used without permission.

PLACE MAKER DESIGN
280 INTERSTATE NORTH CIRCLE
SUITE 510
ATLANTA, GEORGIA 30339
404.549.4499

ISSUE DATE	11/30/2022
DRAWN BY	BJK
CHECKED BY	TMV
PHD PROJ #	22089

SHEET #

**EXTERIOR
ELEVATIONS**

A2.1