



C:\Users\DanielKovacs\Documents\ACTIVE PROJECTS\GREENLEFE DWG\EXHIBIT GL -- FOD MAP.dwg,9/20/2024 12:45 PM, Daniel Kovacs

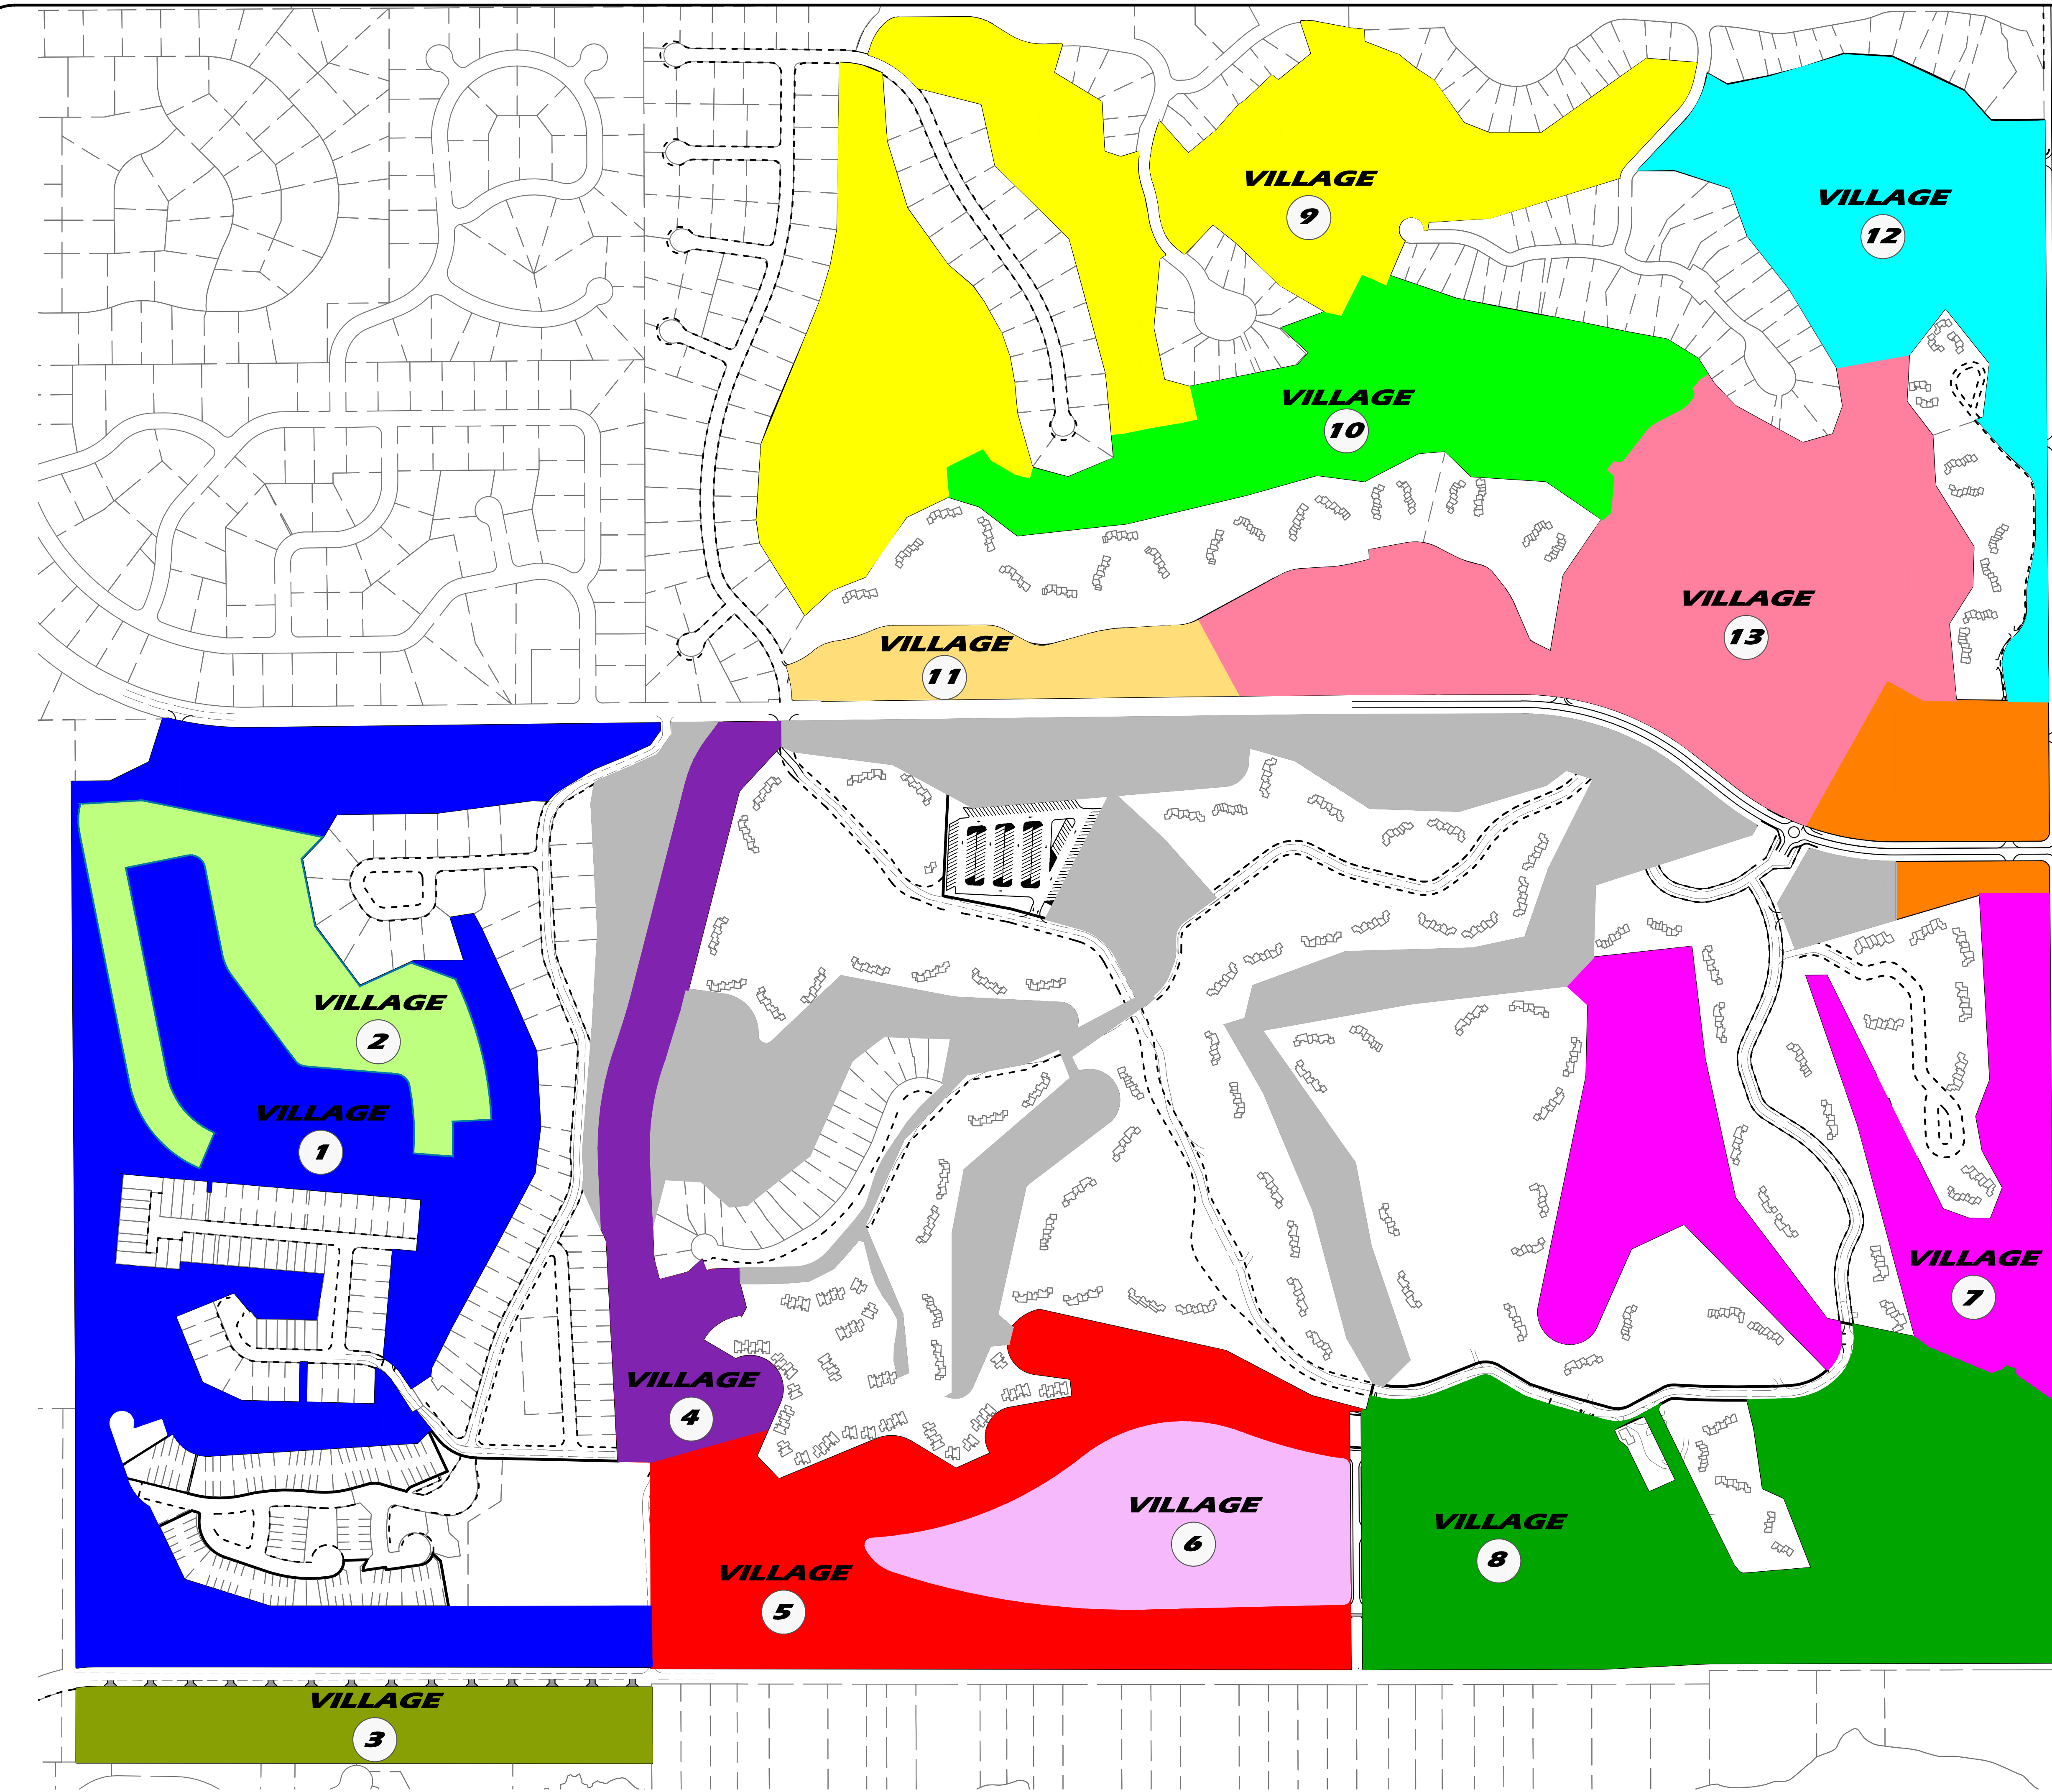


APPROVAL STAMP

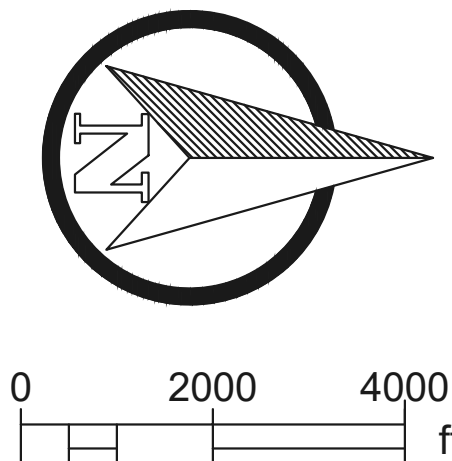

- LEGEND**
- VILLAGE 1 - 3.00 DU/AC, 50' WIDE, SEE FIGURE 4.4
 - VILLAGE 2 - 3.50 DU/AC, 60' WIDE, SEE FIGURE 4.5
 - VILLAGE 3 - 2.50 DU/AC, ESTATE LOTS, MIN. AC - 0.5
 - VILLAGE 4 - 3.00 DU/AC, 60' WIDE, SEE FIGURE 4.5
 - VILLAGE 5 - 2.50 DU/AC, 50' WIDE, SEE FIGURE 4.4
 - VILLAGE 6 - 3.00 DU/AC, 60' WIDE, SEE FIGURE 4.5
 - VILLAGE 7 - 6.00 DU/AC, TOWNHOMES, SEE FIGURES 4.2/4.3
 - VILLAGE 8 - 4.00 DU/AC, 50' WIDE, SEE FIGURE 4.4
 - VILLAGE 9 - 3.00 DU/AC, 60' WIDE, SEE FIGURE 4.5
 - VILLAGE 10 - 4.00 DU/AC, 50' WIDE, SEE FIGURE 4.4
 - VILLAGE 11 - 4.50 DU/AC, ATTACHED SINGLE FAMILY, SEE FIGURE 4.1
 - VILLAGE 12 - 3.50 DU/AC, 50' WIDE, SEE FIGURES 4.4
 - VILLAGE 13 - 4.00 DU/AC, 50' WIDE, SEE FIGURE 4.4
 - COMMERCIAL
 - GOLF COURSE AND AMENITIES

LOCATION MAP

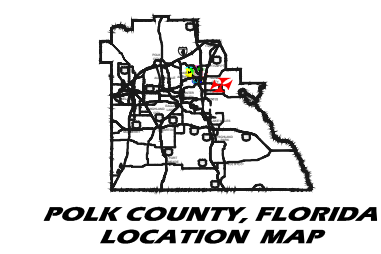

CALL 48 HOURS BEFORE YOU DIG
IT'S THE LAW! DIAL 811
SUNSHINE STATE ONE CALL OF FLORIDA, INC.

DESIGNED BY: LUCAS TUBARO	
DRAWN BY: LT / R	
CHECKED BY: DANIEL KOVACS	
SITE PLAN COORDINATE THE PROJECT COORDINATES WERE ESTABLISHED BASED ON THE SURVEYOR'S INFORMATION.	
BY	
REVISIONS	
DATE	
NO. 84168 STATE OF FLORIDA DANIEL P. KOVACS, P.E. #84168	
SHEET TITLE NEIGHBORHOOD PLAN	
TRACT ENGINEERING FROM CONCEPTUAL TO COMPLETION 5137 S LAKELAND DR, SUITE 3 LAKELAND, FL 33813 FIRM REGISTRATION NUMBER - 34343	
SHEET 1	

This item has been digitally signed and sealed by Daniel P. Kovacs on the date adjacent to the seal. Printed copies of this document are not considered signed and sealed and the signature must be verified on any electronic copies.