

C:\Users\kunzendorf\Terravest Global Engineering Services LLC\Active Projects Folder - Documents\GREENLEAF.DWG\EXHIBIT GL - TOPO MAP.dwg,3/6/2024 6:25 PM, kunzendorf




1

TOPOGRAPHIC MAP

Scale: 1:300


APPROVAL STAMP

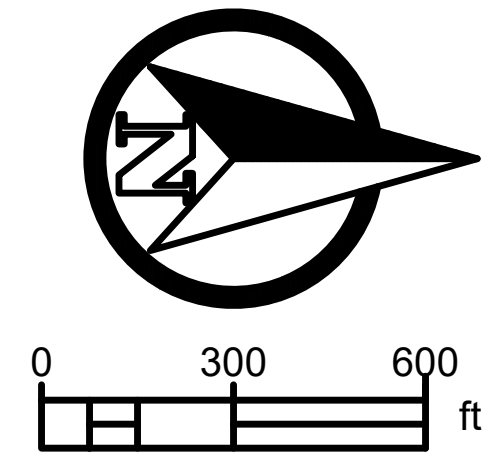

LEGEND

- — — — — PROPERTY BOUNDARY
- - - - - CONTOURS

LOCATION MAP

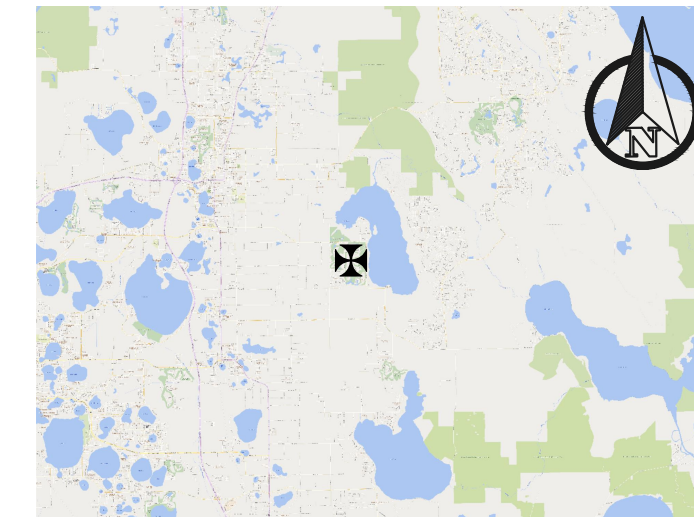

CALL 48 HOURS
BEFORE YOU DIG

IT'S THE LAW!
DIAL 811

811
Know what's **below.**
Call before you dig.

SUNSHINE STATE ONE CALL OF FLORIDA, INC.

DESIGNED BY: LUCAS TALHARD		DRAWN BY: LUCAS TALHARD		CHECKED BY: DANIEL KOVACS		SITE PLAN COORDINATE	
BY	XX	NO	DATE				
REVISIONS						NOT CONSIDERED FINAL UNTIL ALL AGENCY NOTES ARE INCORPORATED AND SEAL CONSTRUCTION NOT VALID WITHOUT SEAL	
SHEET TITLE		TOPOGRAPHIC MAP		CONSTRUCTION DOCUMENTS GRENELEFE POLK COUNTY, FLORIDA		DANIEL P. KOVACS, P.E. #84168	
FROM CONCEPTUAL TO COMPLETION		I TRACT ENGINEERING		5137 S LAKELAND DR, SUITE 3 LAKELAND, FL 33813 FIRM REGISTRATION NUMBER - 34343		SHEET 1	