


FILE NAME: Proj_Num_Template for Subconsultants 2016.dwg
PROJECT NO. 188875B
LAST SAVED BY: GB

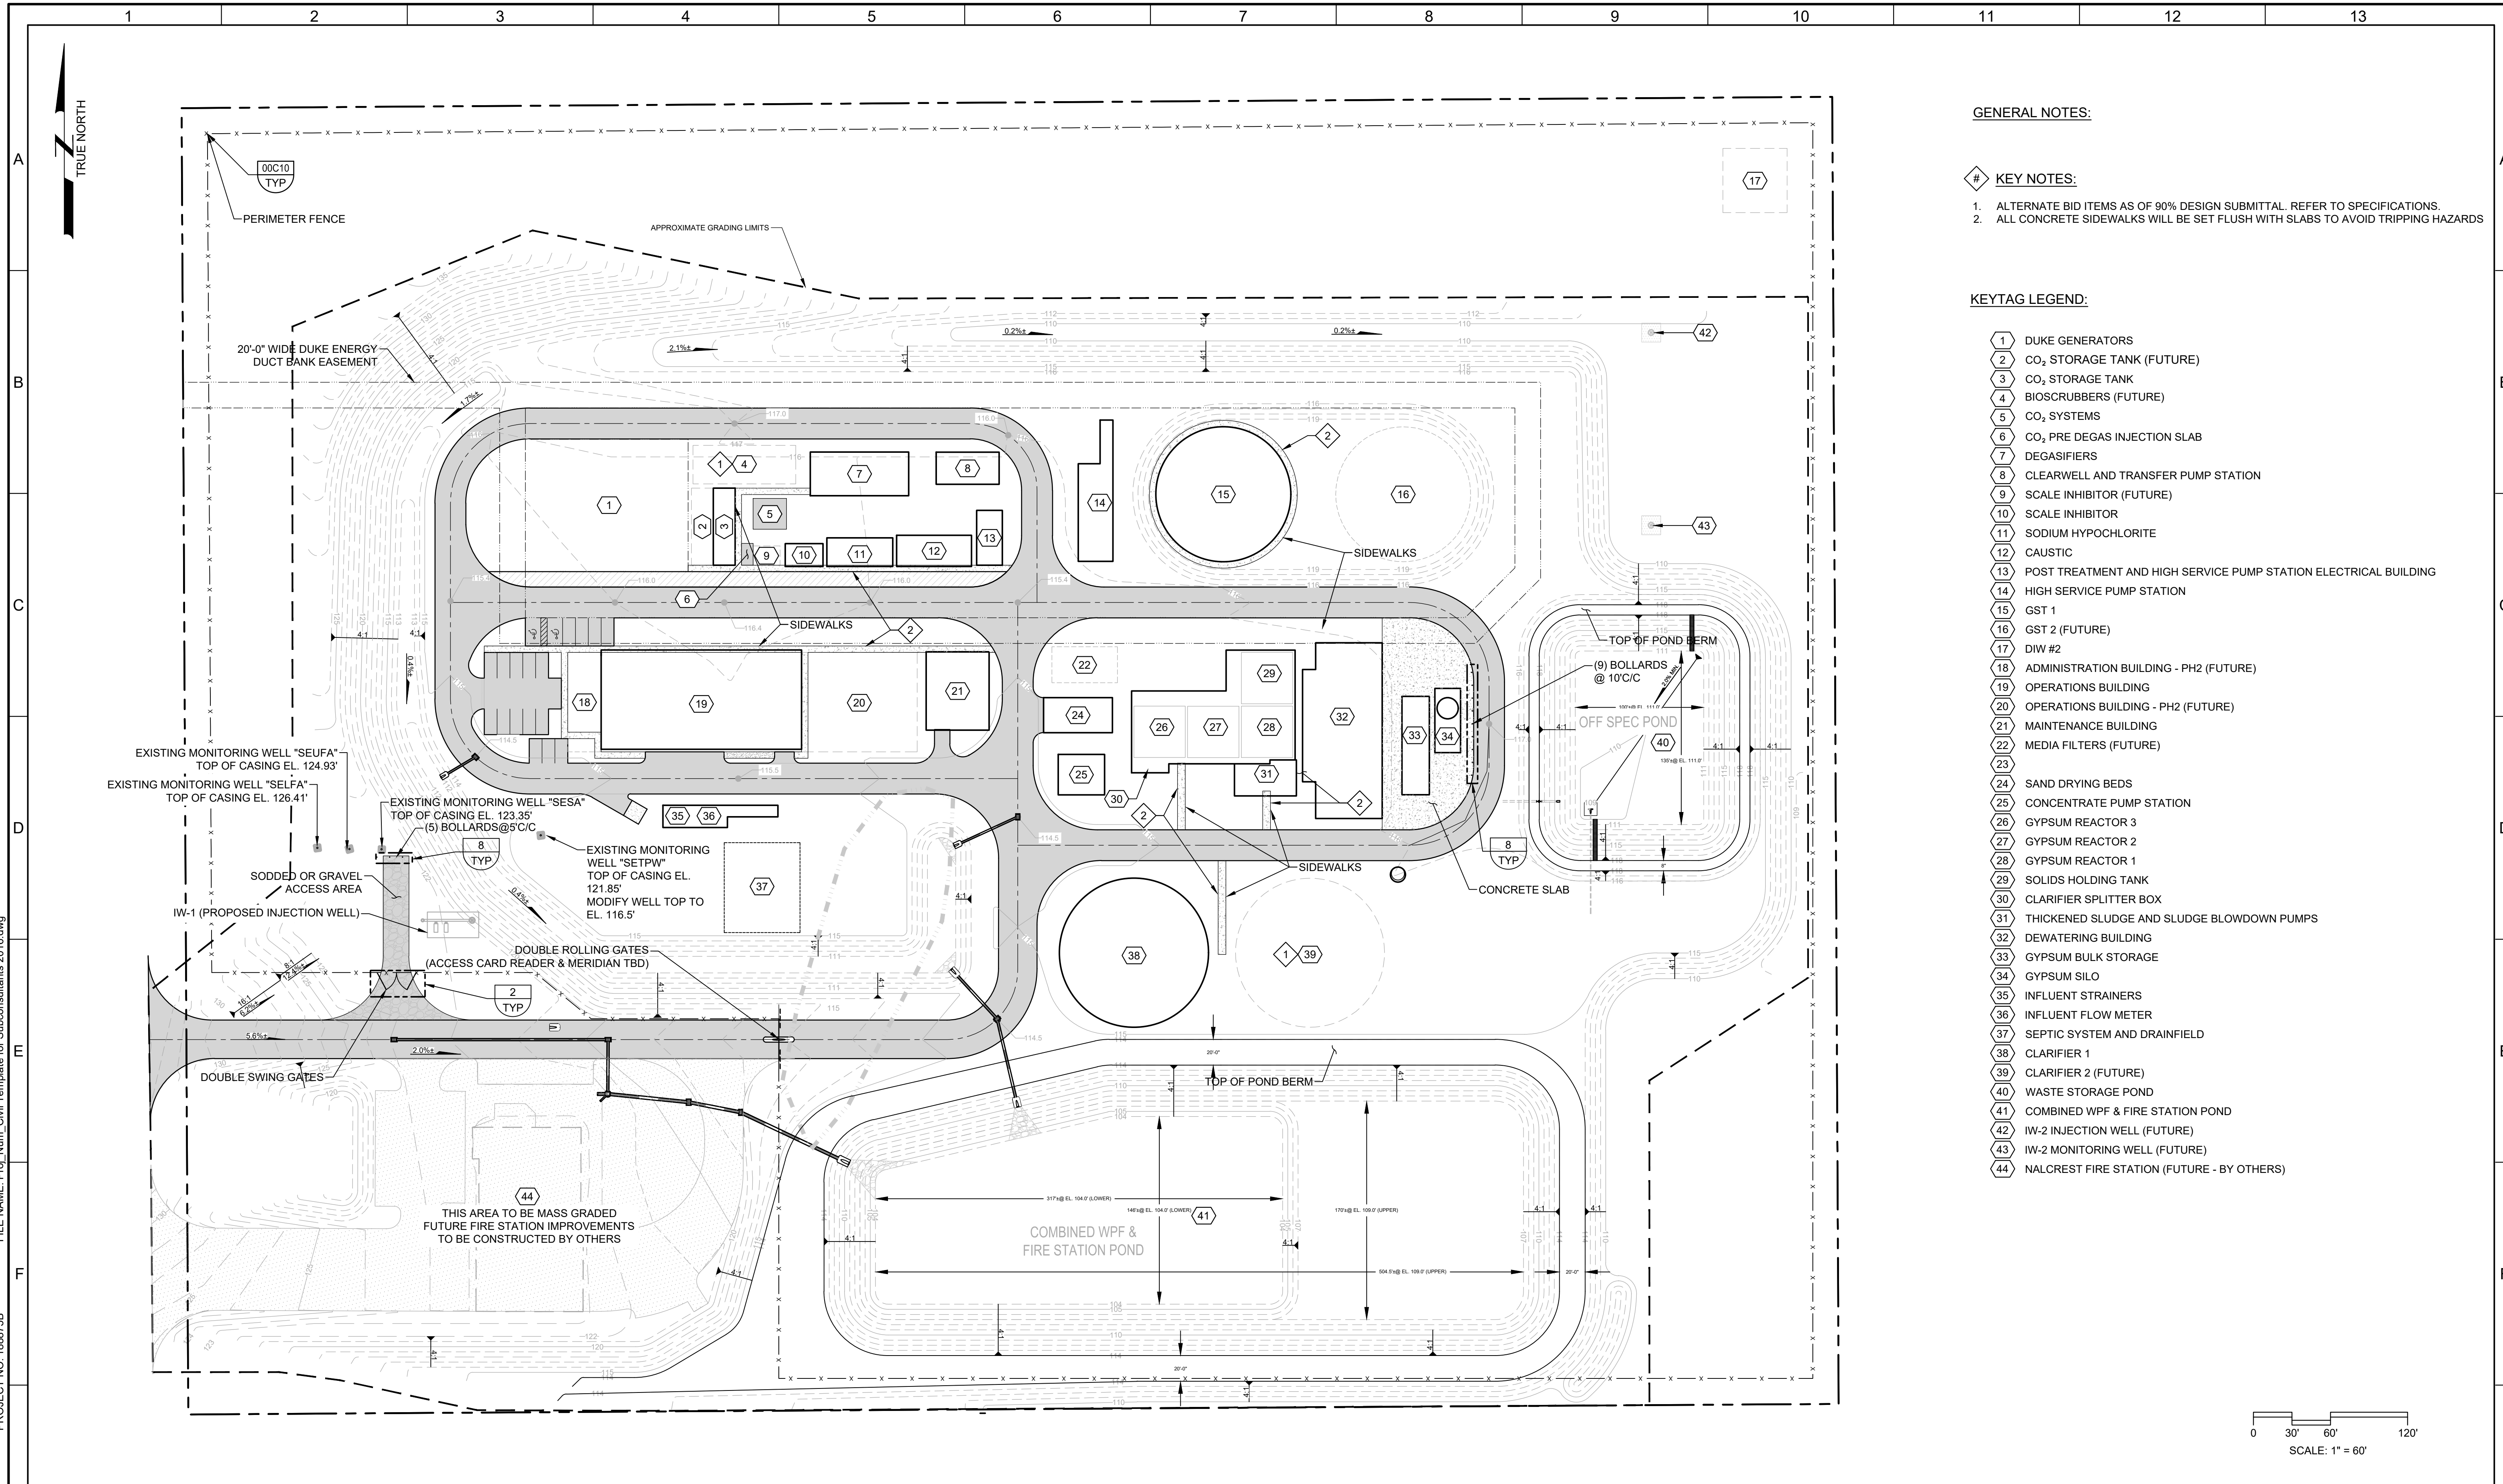


GENERAL NOTES:

KEY NOTES:

1. ALTERNATE BID ITEMS AS OF 90% DESIGN SUBMITTAL. REFER TO SPECIFICATIONS.
2. ALL CONCRETE SIDEWALKS WILL BE SET FLUSH WITH SLABS TO AVOID TRIPPING HAZARDS.

KEYTAG LEGEND:

- 1 DUKE GENERATORS
- 2 CO₂ STORAGE TANK (FUTURE)
- 3 CO₂ STORAGE TANK
- 4 BIOSCRUBBERS (FUTURE)
- 5 CO₂ SYSTEMS
- 6 CO₂ PRE DEGAS INJECTION SLAB
- 7 DEGASIFIERS
- 8 CLEARWELL AND TRANSFER PUMP STATION
- 9 SCALE INHIBITOR (FUTURE)
- 10 SCALE INHIBITOR
- 11 SODIUM HYPOCHLORITE
- 12 CAUSTIC
- 13 POST TREATMENT AND HIGH SERVICE PUMP STATION ELECTRICAL BUILDING
- 14 HIGH SERVICE PUMP STATION
- 15 GST 1
- 16 GST 2 (FUTURE)
- 17 DIW #2
- 18 ADMINISTRATION BUILDING - PH2 (FUTURE)
- 19 OPERATIONS BUILDING
- 20 OPERATIONS BUILDING - PH2 (FUTURE)
- 21 MAINTENANCE BUILDING
- 22 MEDIA FILTERS (FUTURE)
- 23 SAND DRYING BEDS
- 24 CONCENTRATE PUMP STATION
- 25 GYPSUM REACTOR 3
- 26 GYPSUM REACTOR 2
- 27 GYPSUM REACTOR 1
- 28 SOLIDS HOLDING TANK
- 29 CLARIFIER SPLITTER BOX
- 30 THICKENED SLUDGE AND SLUDGE BLOWDOWN PUMPS
- 31 DEWATERING BUILDING
- 32 GYPSUM BULK STORAGE
- 33 GYPSUM SILO
- 34 INFLUENT STRAINERS
- 35 INFLUENT FLOW METER
- 36 SEPTIC SYSTEM AND DRAINFIELD
- 37 CLARIFIER 1
- 38 CLARIFIER 2 (FUTURE)
- 39 WASTE STORAGE POND
- 40 COMBINED WPF & FIRE STATION POND
- 41 IW-2 INJECTION WELL (FUTURE)
- 42 IW-2 MONITORING WELL (FUTURE)
- 43 NALCREST FIRE STATION (FUTURE - BY OTHERS)

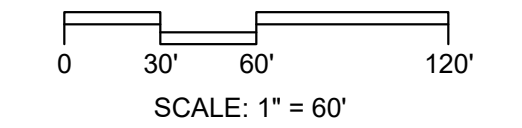

| | | | | | | |
|--|-----------|--|--|---|--|---|
| <p>90% SUBMITTAL NOT FOR CONSTRUCTION</p> | | <p>DESIGNED DB DRAWN GB CHECKED DB DATE 2024-03-29</p> | <p>200 EAST ROBINSON STREET, SUITE 1400 ORLANDO, FL 32801 Phone (407) 478-4642</p> | <p>POLK REGIONAL WATER COOPERATIVE SOUTHEAST WELLFIELD AND WATER PRODUCTION FACILITY CIVIL OVERALL SITE PLAN</p> | <p>VERIFY SCALES BAR IS ONE INCH ON ORIGINAL DRAWING 0 1" IF NOT ONE INCH ON THIS SHEET, ADJUST SCALES ACCORDINGLY</p> | <p>JOB NO. 201046 DRAWING NO. 00C04 SHEET NO. SHT 0F</p> |
| REV | DATE | BY | DESCRIPTION | | | |
| A | 6/28/2024 | | 90% DESIGN - DRAFT SUBMITTAL | | | |