



C:\Users\Kunzendorf\Terraquest Global Engineering Services LLC\Active Projects Folder - Documents\GREENLEAF.DWG\EXHIBIT GL - TRAFFIC MAP.dwg,3/6/2024 10:29 PM, Kunzendorf

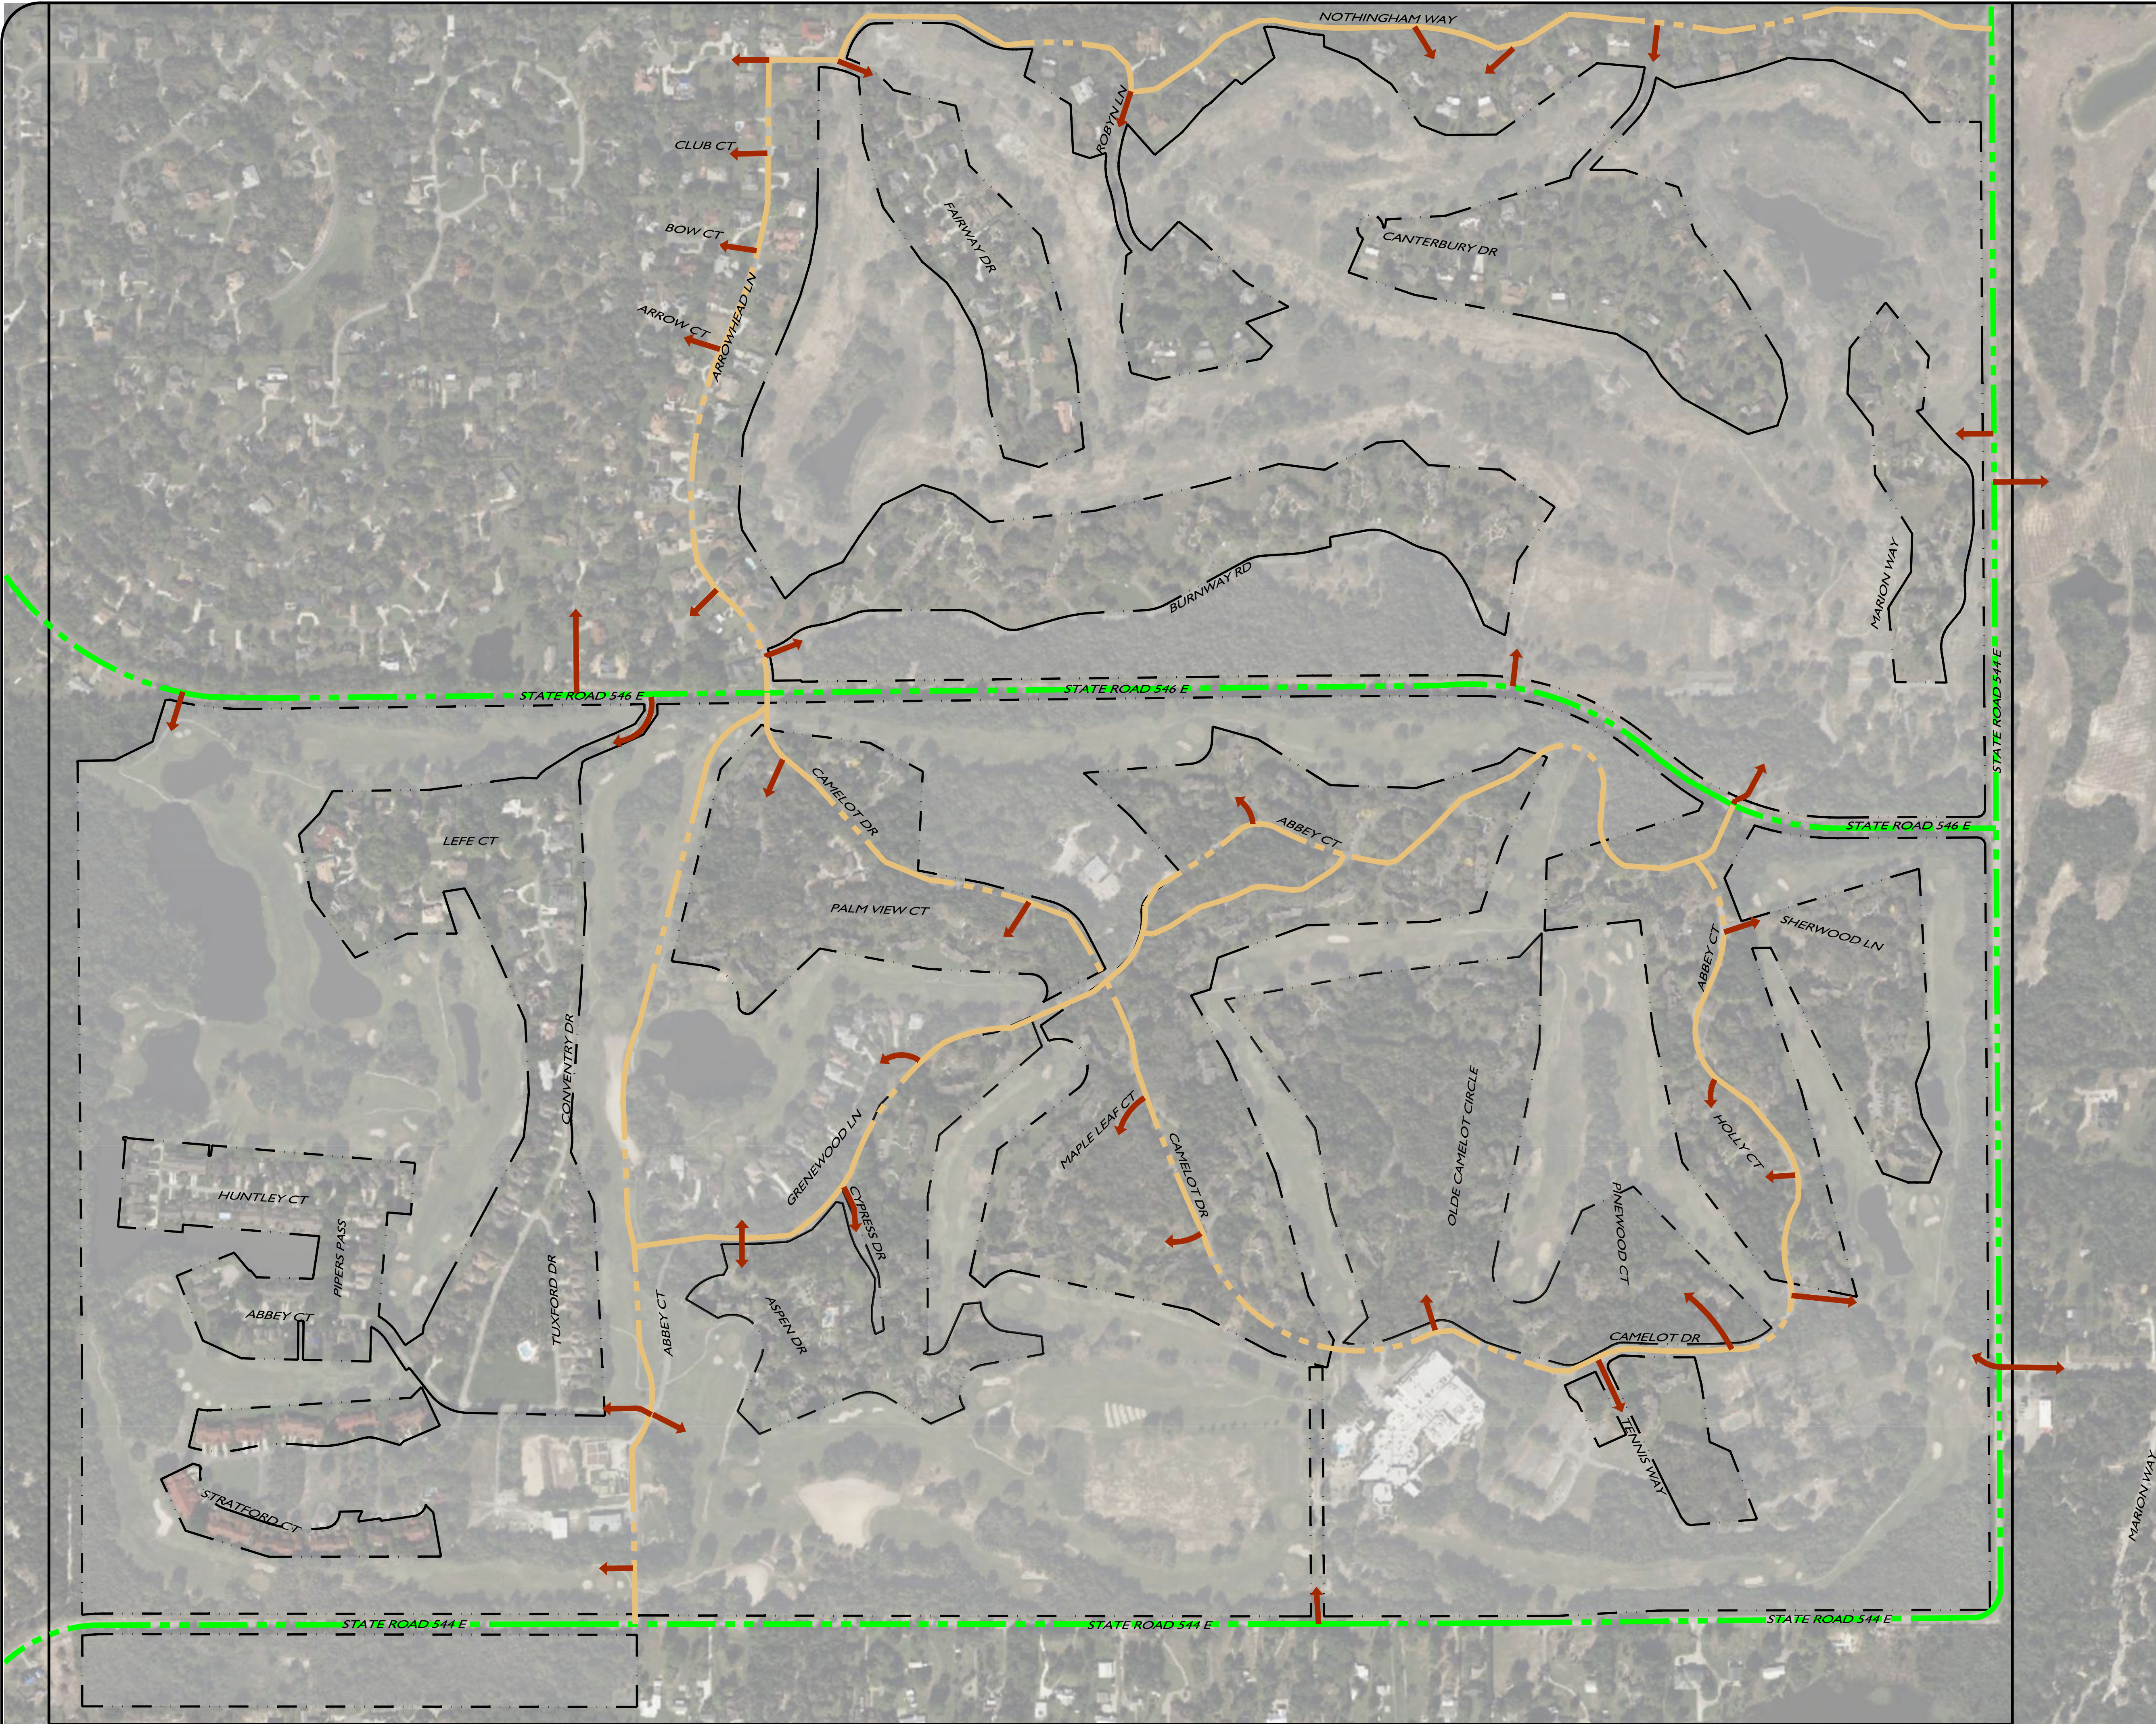


APPROVAL STAMP

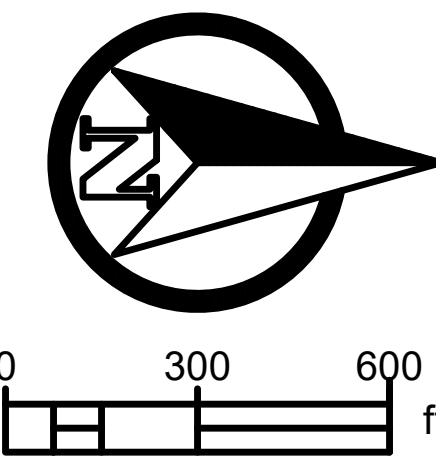

LEGEND

- PROPERTY BOUNDARY
- MAIN LINKS
- LOCAL ROADS
- LOCAL ACCESS

LOCATION MAP

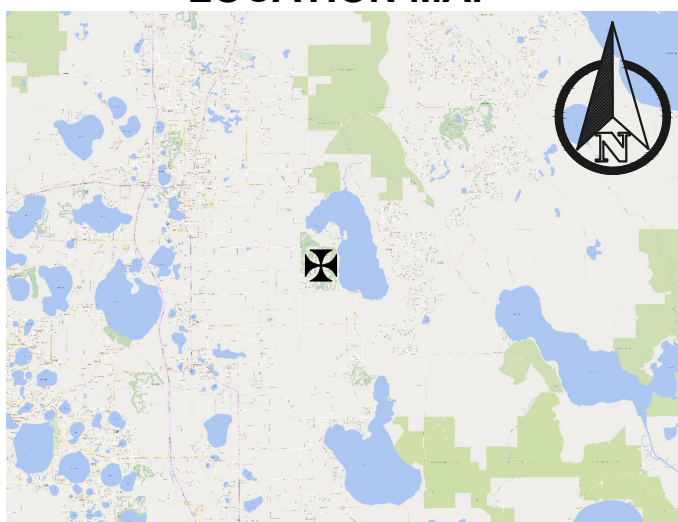

CALL 48 HOURS
BEFORE YOU DIG
IT'S THE LAW!
DIAL 811
SUNSHINE STATE ONE CALL OF FLORIDA, INC.

DESIGNED BY: LUCAS TALHARD		DRAWN BY: LUCAS TALHARD		CHECKED BY: DANIEL KOVACS		SITE PLAN COORDINATE			
BY	XX	NO	DATE	REVISIONS			NOT CONSIDERED FINAL UNTIL ALL AGENCY NOTES ARE INCORPORATED AND CONSTRUCTION NOT VALID WITHOUT SEAL	DANIEL P. KOVACS, P.E. #84168	
TRAJECT ENGINEERING FROM CONCEPTUAL TO COMPLETION 5137 S LAKELAND DR, SUITE 3 LAKELAND, FL 33813 FIRM REGISTRATION NUMBER - 3443				TRAFFIC MAP CIRCULATION MAP CONSTRUCTION DOCUMENTS GRENELEFE POLK COUNTY, FLORIDA					
SHEET 1									