


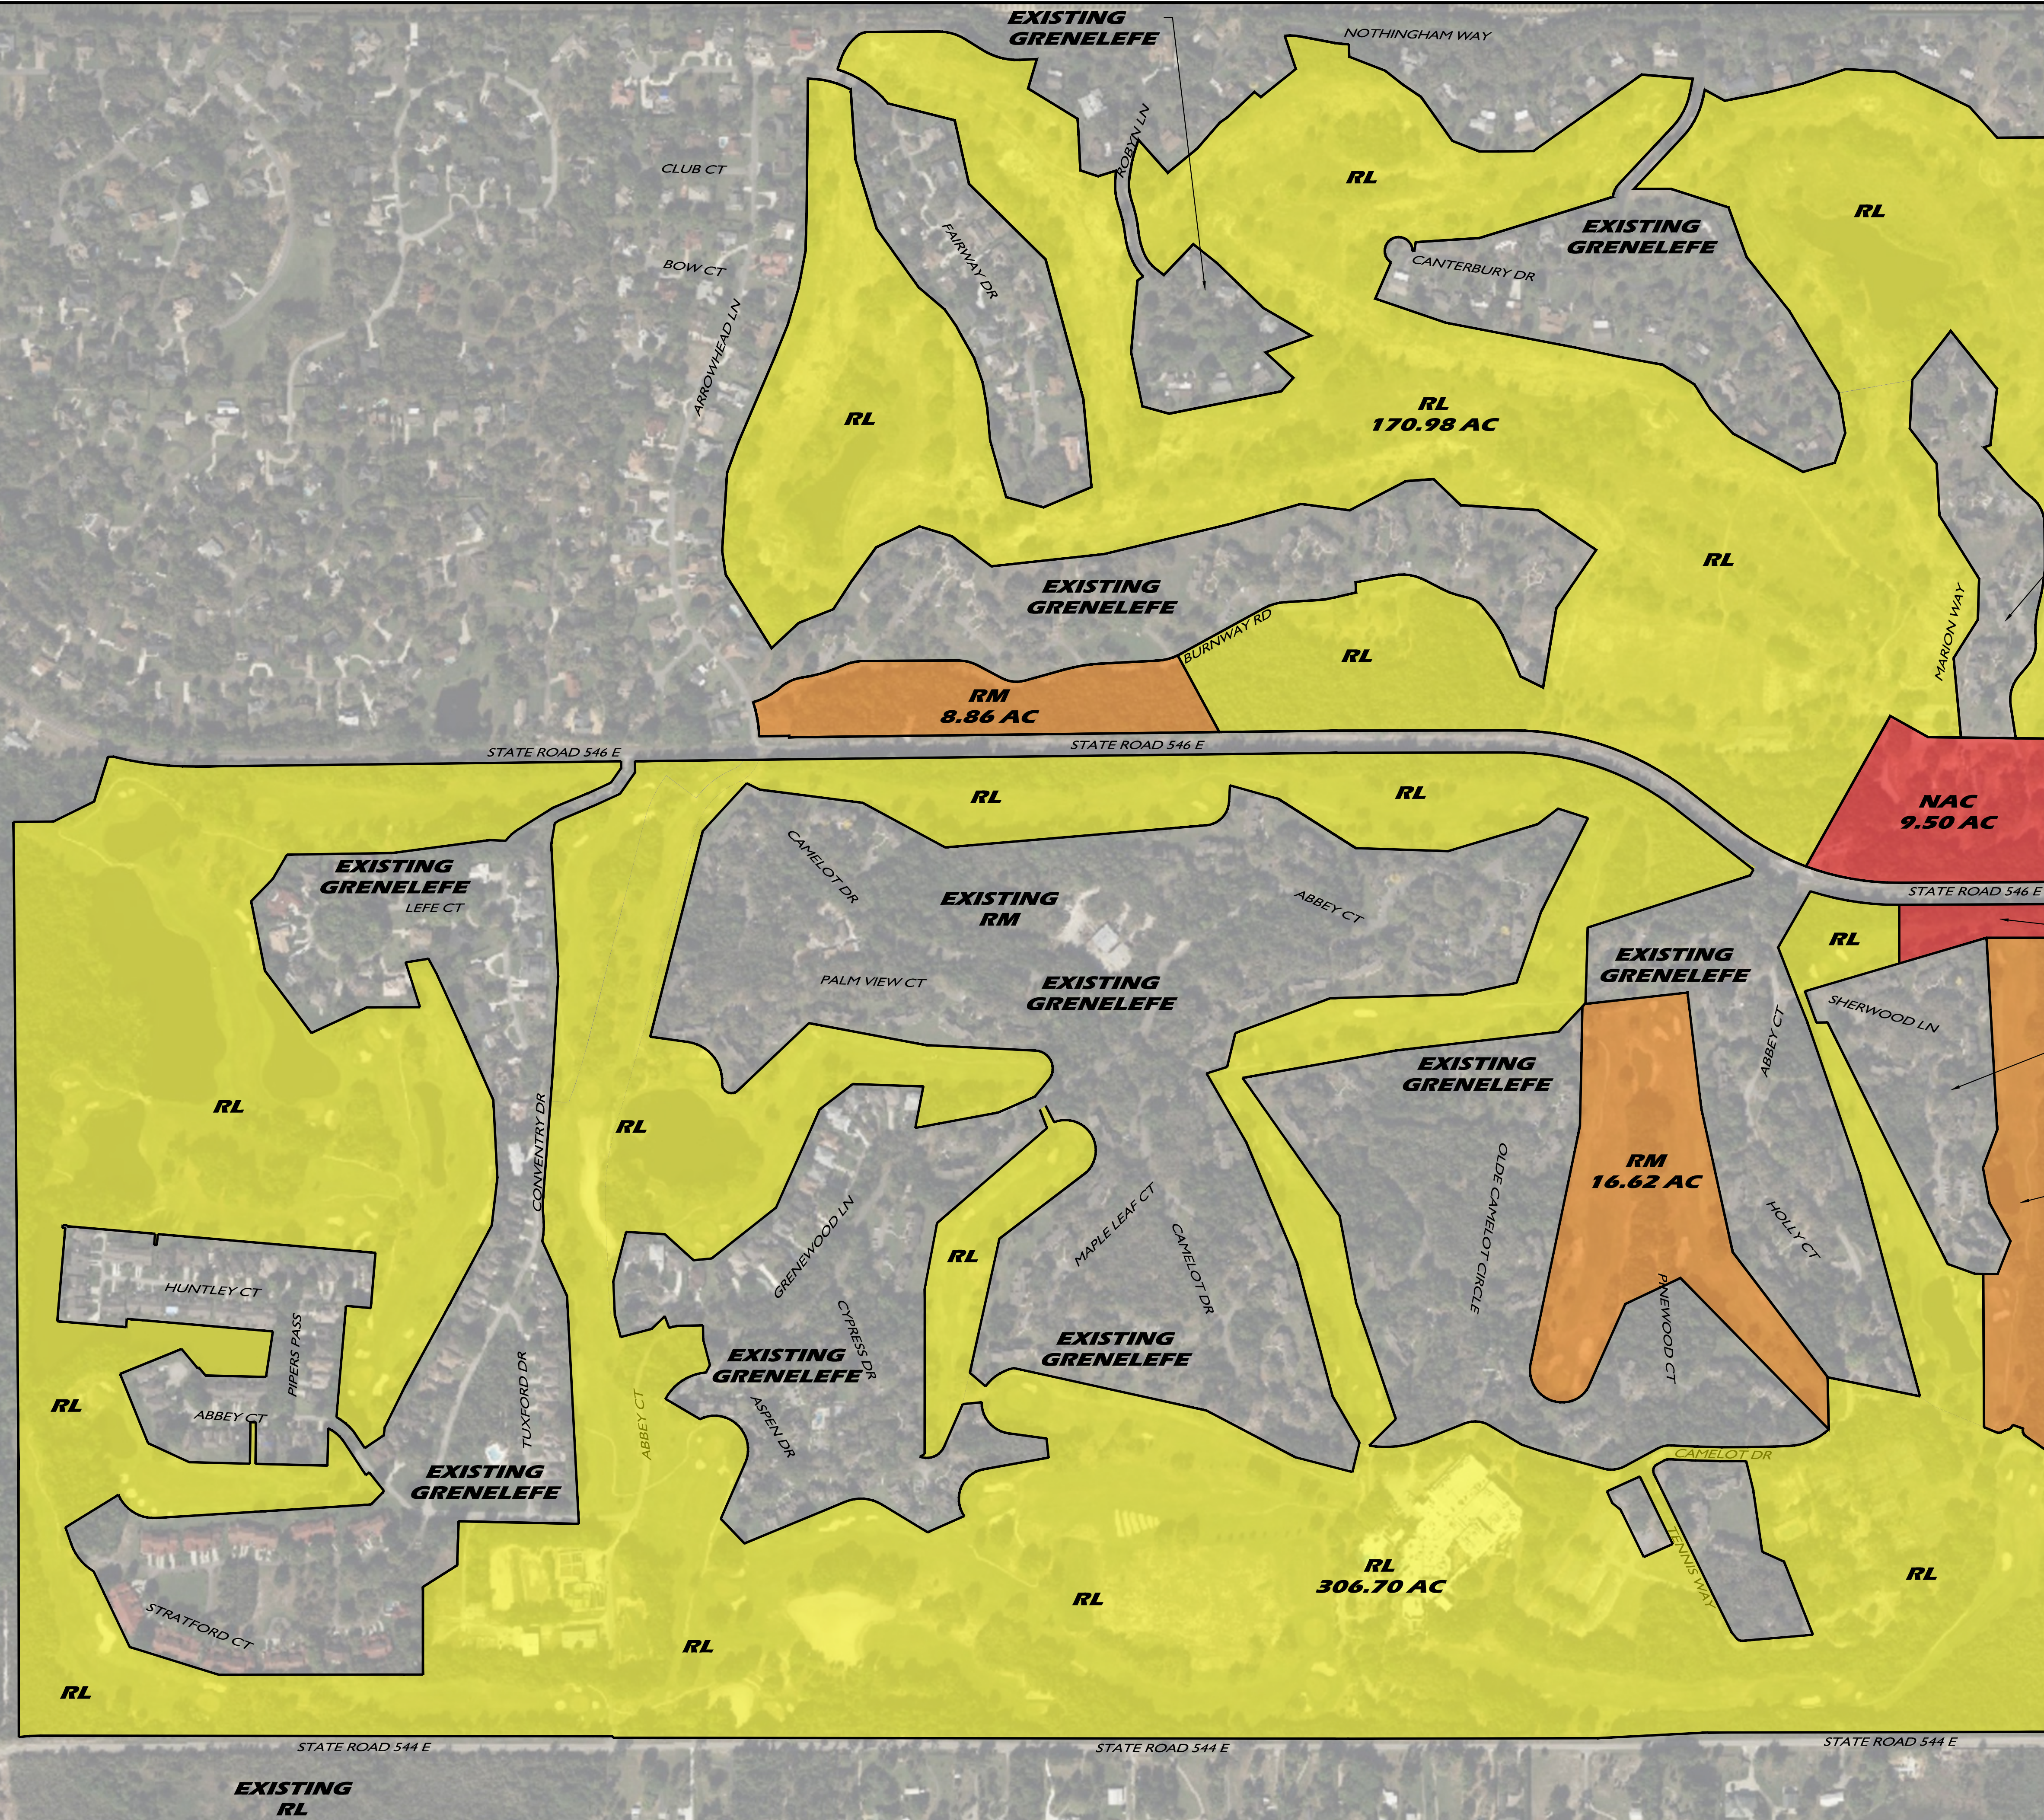


**EXISTING
RL**

STATE ROAD 544 E

STATE ROAD 544 E

STATE ROAD 544 E

APPROVAL STAMP

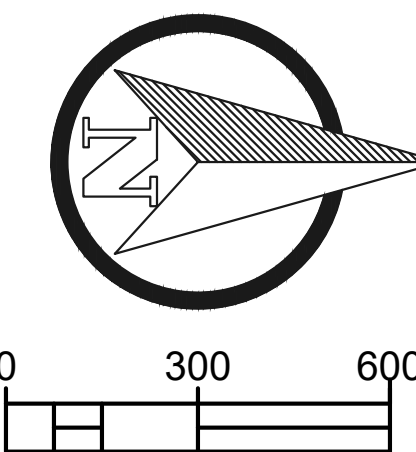


LEGEND

-  *RL - RESIDENTIAL LOW*
-  *RM - RESIDENTIAL MEDIUM*
-  *NAC - NEIGHBORHOOD
ACTIVITY CENTER*

CURVE TABLE					
LAND USE SUMMARY					
IND.	AREA	LENGTH	CUR. BEARING	COLOR	LENGTH
064	90°01'45"	47.14'	N44°32'44"E		42.44'
TOTAL ACRAGE					477.68 AC
MAX 4 DU/AC					
SETBACKS:					
	FRONT	15'			
	SIDE	7'			
	REAR	10'			
RM					
TOTAL ACRAGE					35.83 AC
MAX 7 DU/AC					
SETBACKS					
	FRONT	15'			
	SIDE	7'			
	REAR	10'			
NAC					
TOTAL ACRAGE					11.41 AC

LOCATION MAP

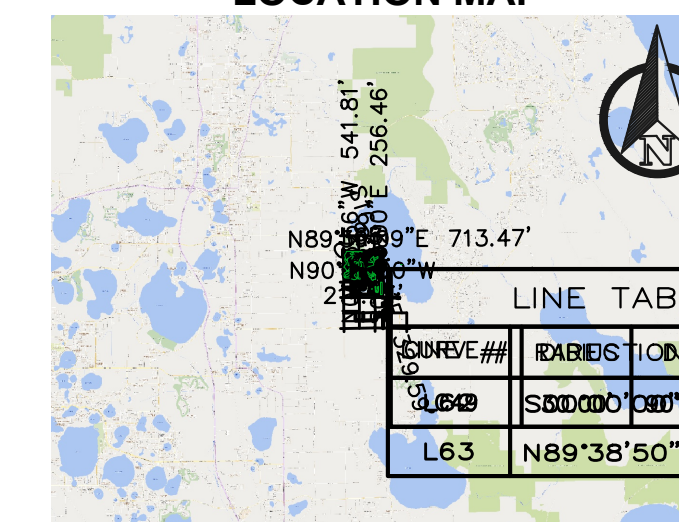

CALL 48 HOURS
BEFORE YOU DIG

IT'S THE LAW
DIAL 811

SUNSHINE STATE ONE CALL OF FLORIDA, INC.



DESIGNED BY :	LUCAS TALHARO
DRAWN BY:	LUCAS TALHARO
CHECKED BY :	DANIEL KOVACS
SITE PLAN COORDINATE	

DATE	NO	REVISIONS	BY
			XX

NOT CONSIDERED FINAL UNTIL ALL AGENCY PERMITS ARE RELEASED APPROVED FOR CONSTRUCTION NOT VALID WITHOUT SEAL

***SUBDISTRICT
LAND USE MAP***

**CONSTRUCTION DOCUMENTS
GRENELEFE**



TRACT ENGINEERING
FROM CONCEPTUAL TO COMPLETION

5137 S. LAKELAND DR., SUITE 3
LAKELAND, FL 33813
FIRM REGISTRATION NUMBER - 24243

SHEET
1