



C:\Users\DanielKovacs\Documents\ACTIVE PROJECTS\GREENLEFE\DWG\EXHIBIT GL - FOD MAP.dwg,9/20/2024 12:45 PM, Daniel Kovacs

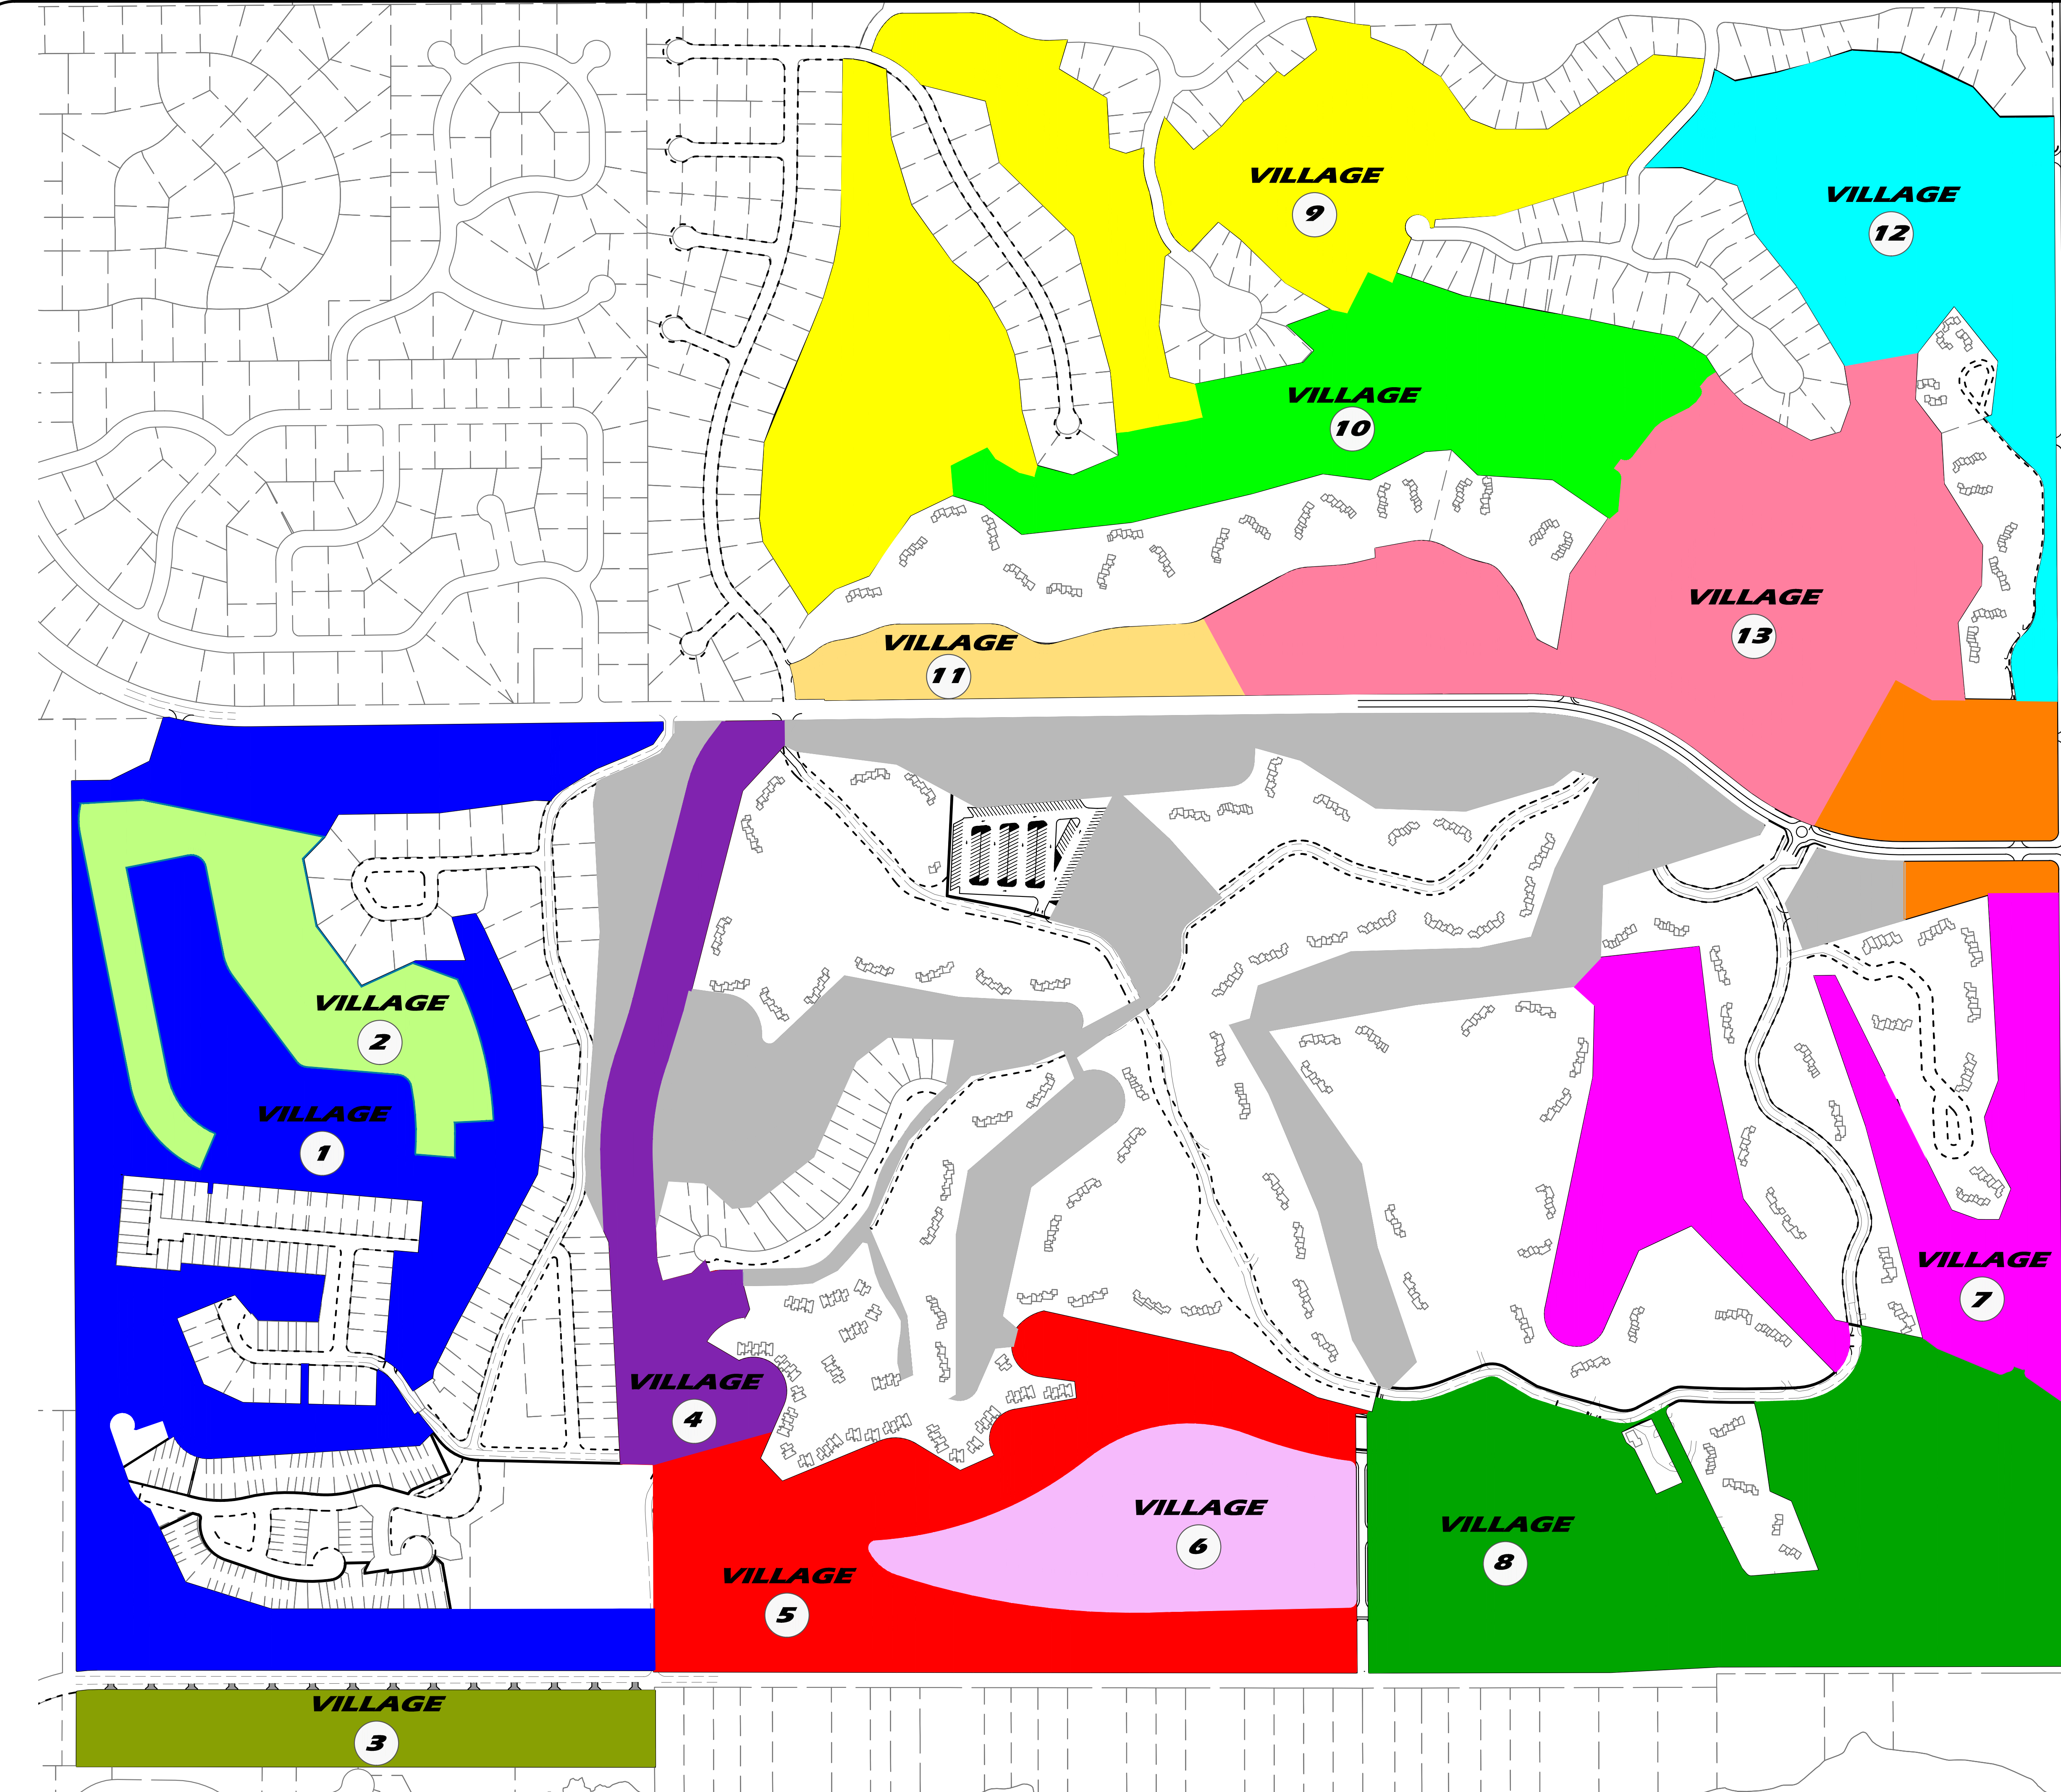

APPROVAL STAMP

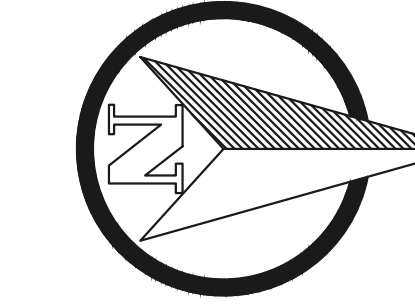


0 2000 4000
ft

LEGEND

- VILLAGE 1 - 3.00 DU/AC, 50' WIDE, SEE FIGURE 4.4
- VILLAGE 2 - 3.50 DU/AC, 60' WIDE, SEE FIGURE 4.5
- VILLAGE 3 - 2.50 DU/AC, ESTATE LOTS, MIN. AC - 0.5
- VILLAGE 4 - 3.00 DU/AC, 60' WIDE, SEE FIGURE 4.5
- VILLAGE 5 - 2.50 DU/AC, 50' WIDE, SEE FIGURE 4.4
- VILLAGE 6 - 3.00 DU/AC, 60' WIDE, SEE FIGURE 4.5
- VILLAGE 7 - 6.00 DU/AC, TOWNHOMES, SEE FIGURES 4.2/4.3
- VILLAGE 8 - 4.00 DU/AC, 50' WIDE, SEE FIGURE 4.4
- VILLAGE 9 - 3.00 DU/AC, 60' WIDE, SEE FIGURE 4.5
- VILLAGE 10 - 4.00 DU/AC, 50' WIDE, SEE FIGURE 4.4
- VILLAGE 11 - 4.50 DU/AC, ATTACHED SINGLE FAMILY, SEE FIGURE 4.1
- VILLAGE 12 - 3.50 DU/AC, 50' WIDE, SEE FIGURES 4.4
- VILLAGE 13 - 4.00 DU/AC, 50' WIDE, SEE FIGURE 4.4
- COMMERCIAL
- GOLF COURSE AND AMENITIES

LOCATION MAP

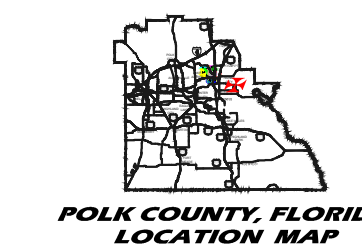

CALL 48 HOURS
BEFORE YOU DIG

IT'S THE LAW!
DIAL 811



SUNSHINE STATE ONE CALL OF FLORIDA, INC.

DESIGNED BY:
LUCAS TUBARO

DRAWN BY:
LT / R

CHECKED BY:
DANIEL KOVACS

SITE PLAN COORDINATE
THE PROJECT COORDINATES
WERE ESTABLISHED BASED ON
THE SURVEYOR'S INFORMATION.

BY

REVISIONS

DATE

NO

DATE

NO

SHEET TITLE NEIGHBORHOOD PLAN

GRENELEFE
POLK COUNTY, FL

TRACT ENGINEERING
FROM CONCEPTUAL TO COMPLETION
5137 S LAKELAND DR, SUITE 3
LAKELAND, FL 33813
FIRM REGISTRATION NUMBER - 34343

SHEET 1

This item has been digitally signed and sealed by Daniel P. Kovacs on the date adjacent to the seal. Printed copies of this document are not considered signed and sealed and the signature must be verified on any electronic copies.