
AND ARE NOT DEMANDS UNLESS THE IN WRITING IN

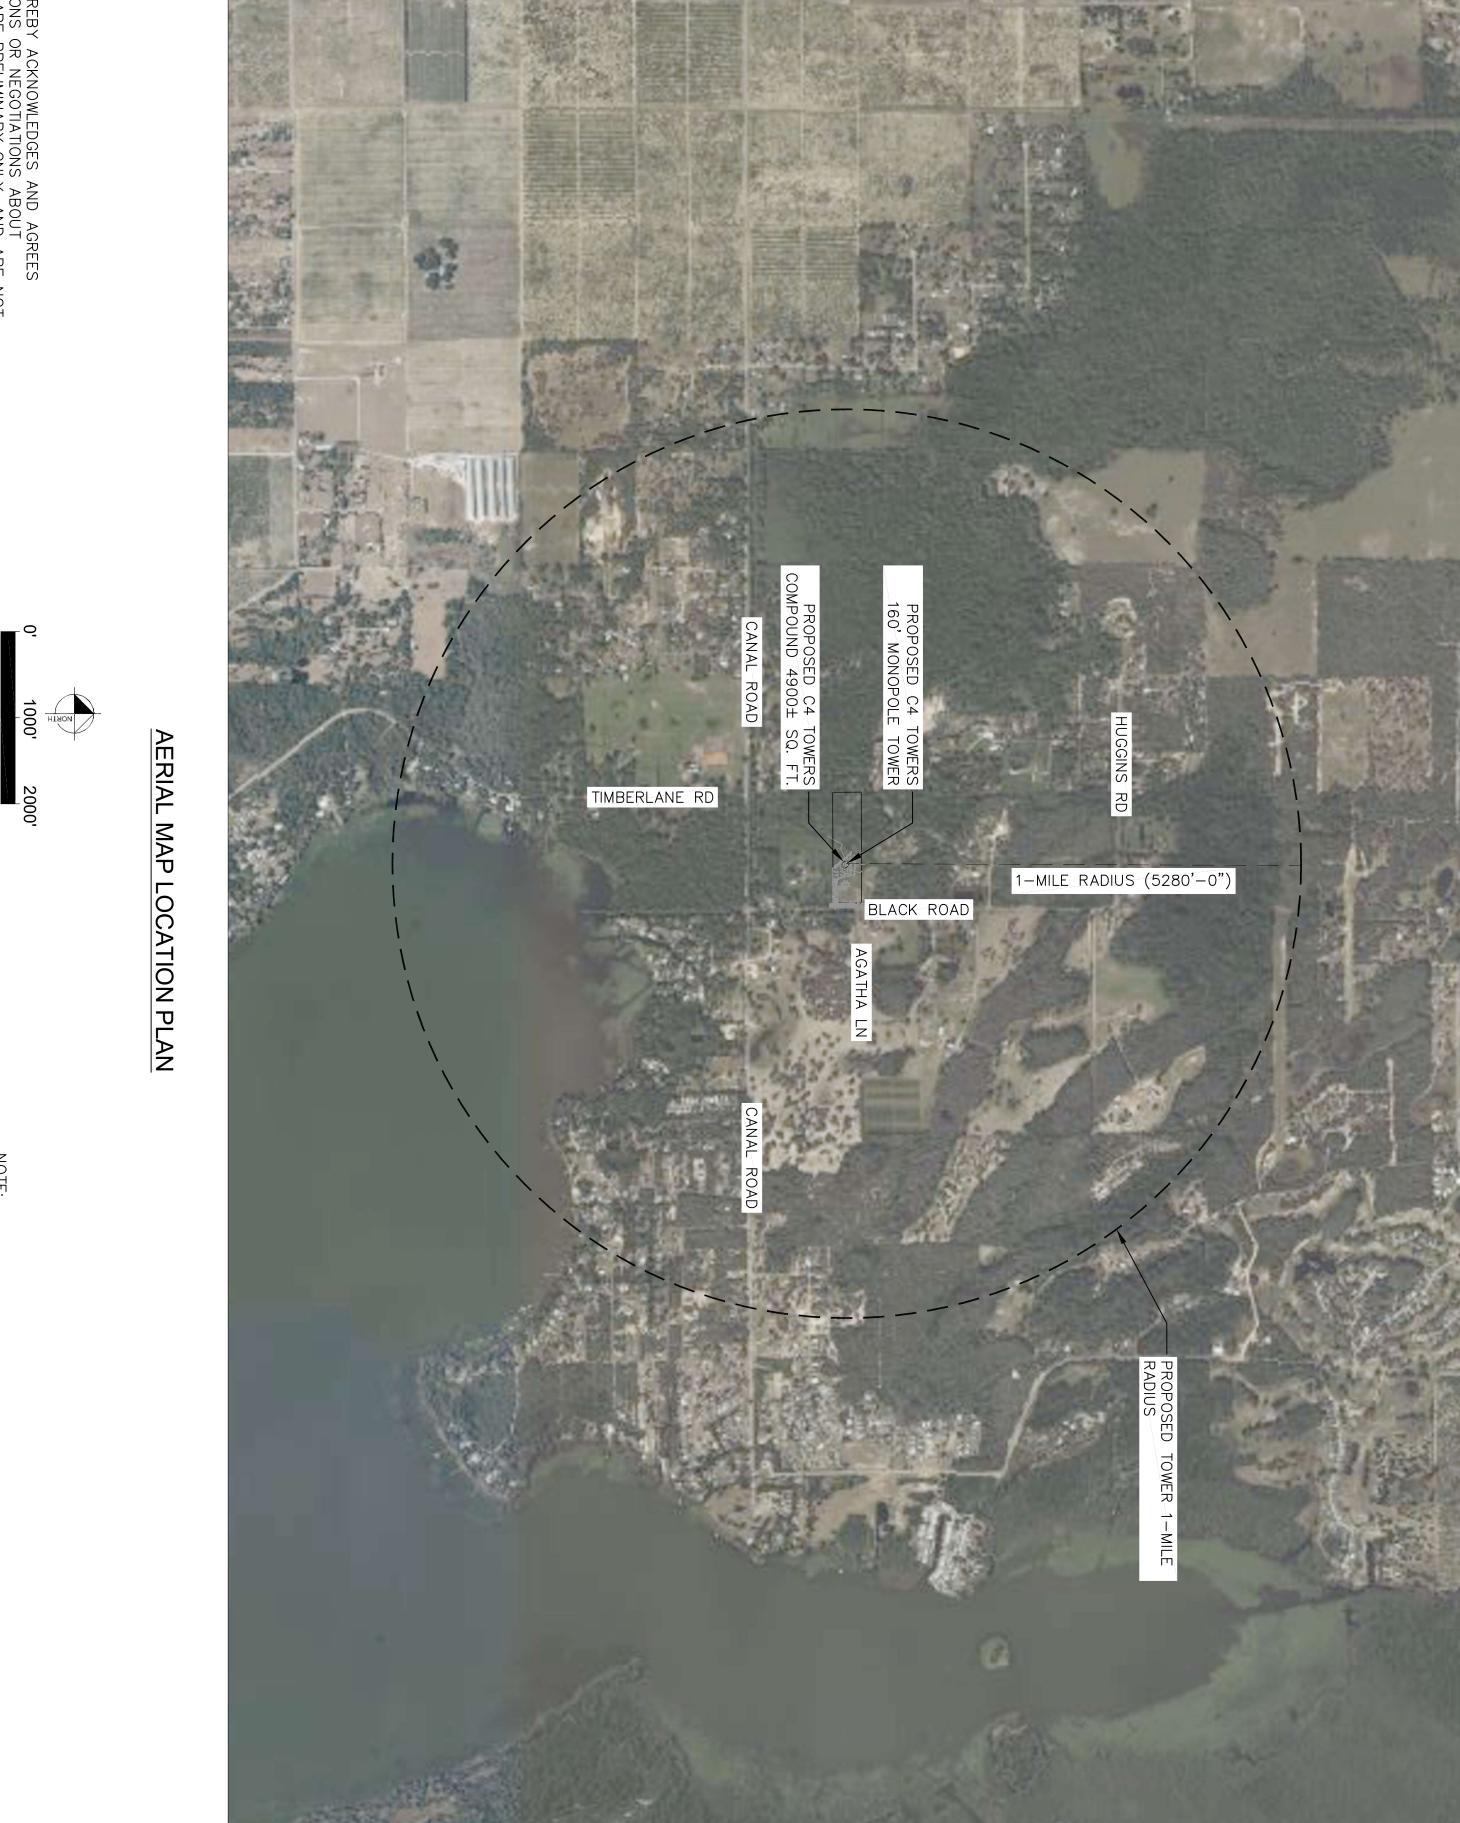

No. 96977

PLANS PREPARED BY:

Kimley » Horn

© 2023 KIMLEY-

SEAL:

3

01/11/2024 REVISIONS PER
REVIEWERS REQUEST

06/20/2024 REVISIONS PER
REVIEWERS REQUEST

6-01-2025 REVISIONS PER
REVIEWERS REQUEST

ISSUED FOR:

ZONING

DRAWINGS

REV.:=DATE:=

DESCRIPTION:

CURRENT ISSUE DATE:

OCTOBER

2023

NOTE: THERE ARE NO TOWERS LOCATED WITHIN 1 MILE OF PROPOSED TOWER

C4 TOWERS, LLC 1123 SOLANA AVENUE WINTER PARK, FL 32789

PROJECT INFORMATION:-

BLACK ROAD

C4685

6869 BLACK ROAD LAKE WALES, FL 33898 POLK COUNTY

SHEET NUMBER:

AERIAL MAP LOCATION PLAN

SHEET TITLE:

THOMAS M.J. O'SHEA KEVIN K. MARAJH JASON R. LEE

PE 96977 PE 71455 PE 67472

DRAWN BY:---CHK.:-

=APV.:=

GD

 $\bigcup_{i=1}^{n}$

LICENSURE:

PROVIDER: -

1920 WEKIVA WAY, SUITE 200 WEST PALM BEACH, FLORIDA 33411 (561) 845-0665 fbpe registry no. 35106

KHA Job 140175011