
BLUE JORDAN ROAD

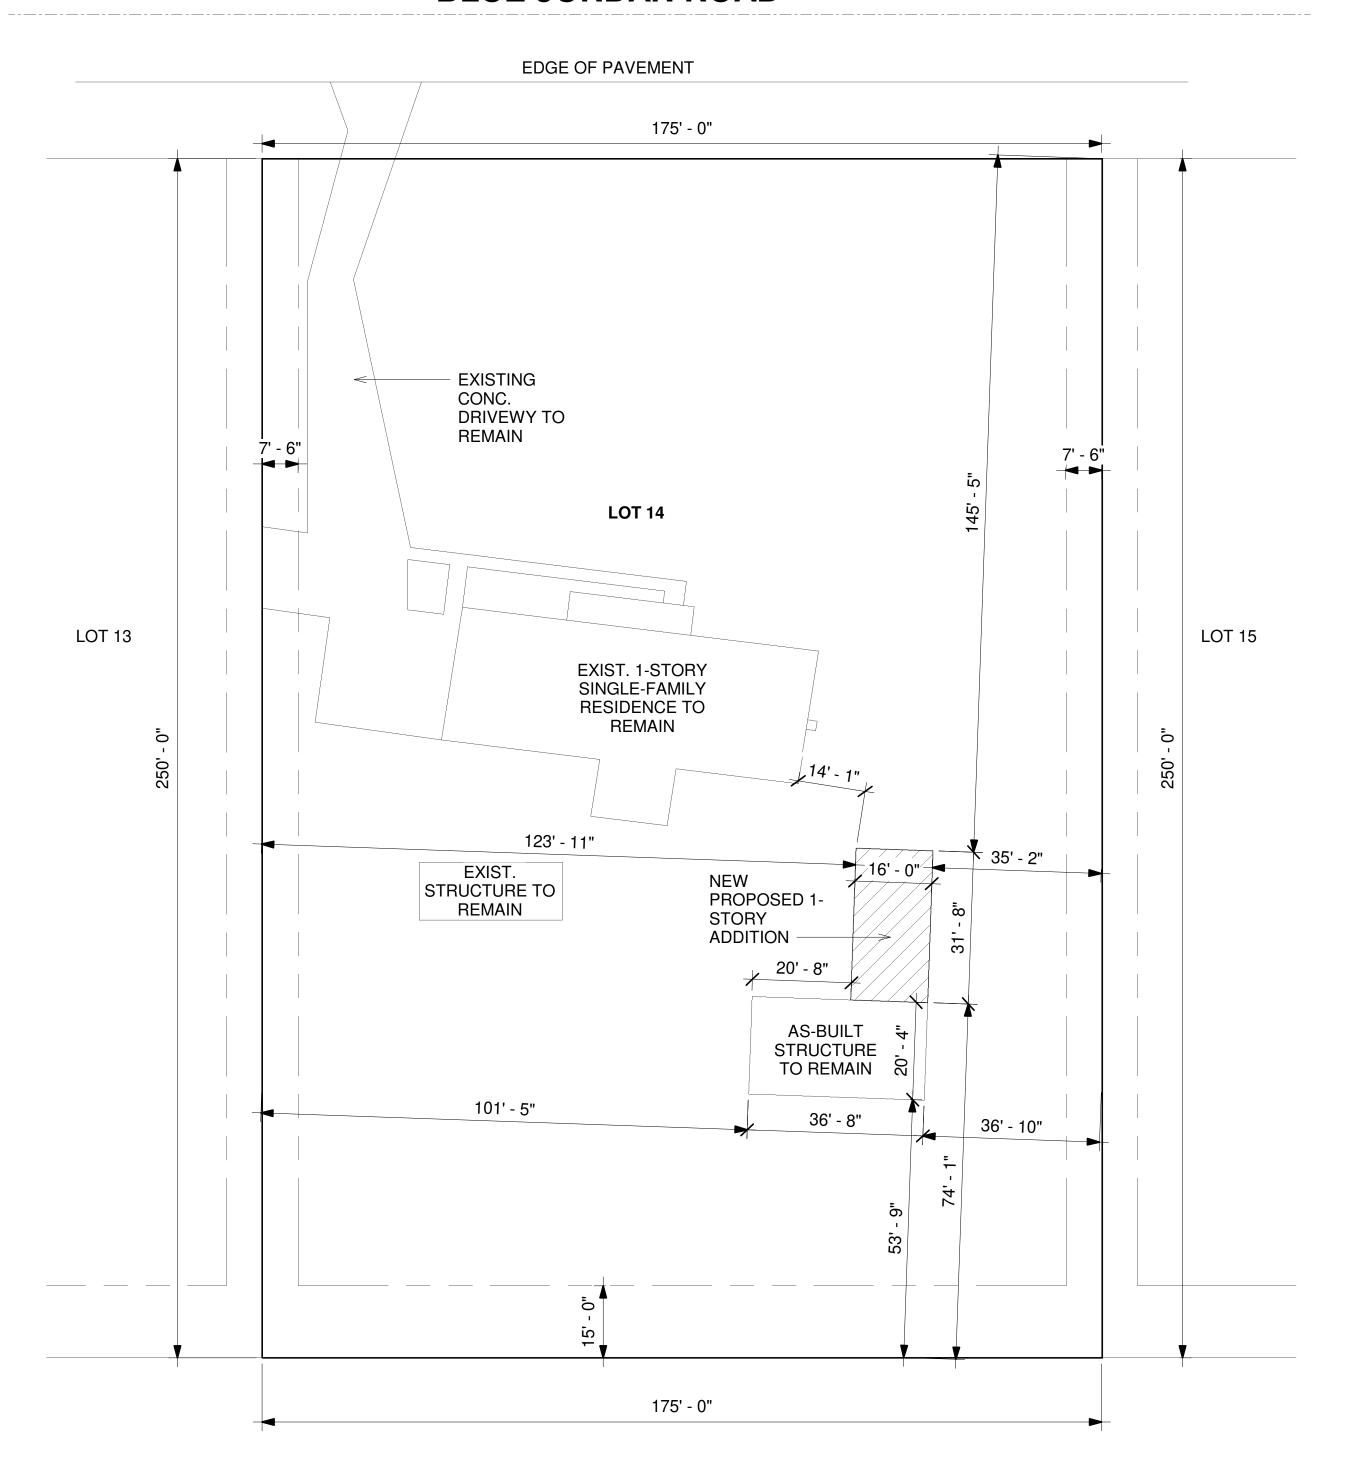

ENGINEERING SERVICES



FRODGE ENGINEERING, P.A.

DAN C. FRODGE PROFESSIONAL ENGINEER FLORIDA P.E. #54285 CERTIFICATE OF AUTHORIZATION #9413

5410 W. LAKE WALES-ALTURAS RD. MAILING: P.O. BOX 344, ALTURAS, FL 33820

PHONE 863-537-5739 MOBILE 863-207-2571 DCFRODGE@AOL.COM

THESE DOCUMENTS AND THEIR CONTENTS ARE THE PROPERTY OF FRODGE ENGINEERING, P.A. AND ARE ISSUED ONLY FOR THE SPECIFIC PROJECT NOTED ON THIS DRAWING. ANY REPRODUCTION, REVISION, OR MODIFICATIONS OF THESE DOCUMENTS WITHOUT THE EXPRESS WRITTEN CONSENT OF FRODGE ENGINEERING IS PROHIBITED.

IT IS THE RESPONSIBILITY OF THE OWNER / CONTRACTOR TO VERIFY ALL DIMENSIONS AND CONDITIONS PRIOR TO COMMENCING CONSTRUCTION. STRUCTURAL REVIEW ONLY BY FRODGE ENG. STRUCTURAL PLANS ONLY PREPARED BY (OR) UNDER THE STRICT SUPERVISION OF DAN C. FRODGE, PROFESSIONAL ENGINEER. ENGINEER IS NOT RESPONSIBLE FOR ANY DIMENSIONAL ERRORS, DRAFTMAN'S DISCREPANCIES, OR ANY NON-STRUCTURAL INFORMATION

SIGN & SEAL

SITE PLAN IS FOR ILLUSTRATIVE PURPOSES ONLY

This site plan is based upon information received from the owner and/or contractor of the property shown on this plan. It is the responsibility of the owner and/or contractor to field verify all measurements to assure that the proposed structure(s) meets all required setbacks.

1 SITE PLAN 1" = 20'-0"



CLIENT

MIKE & DEBI FITZPATRICK 30 BLUE JORDAN RD. FROSTPROOF, FL 33843

DATE

05-05-2025

SHEET

of 1