

12/6/2023 5:54 PM BY: ATOSI PATH: Y:\16520-POLK COUNTY RNG LLC\PROJECTS\001-01 PHASE 1 PRELIM SITE PLANNING\CAD\EXHIBITS \16520001-XHIB-B.DWG 6/22/23 11:40 AM BY: ALI\MO TOSI

NO	EQUIPMENT DESCRIPTION	P&ID TAG
1A	LOW POINT LFG SUMP	TBD
1B	LFG STUB-UP LOCATION	N/A
2	BLOWER SKID (INCLUDED INLET SCRUBBER)	ME-101
3A	BLOWER AFTERCOOLER	TX-301
3B	OUTLET SCRUBBER	FLT-302
4	H2S REMOVAL VESSEL	V-301(V-302 FUTURE)
5	PARTICULATE FILTER	FLT-307
6	FEED COMPRESSORS	201/211/221-C-100
7	CHILLER COMPRESSOR	604-C-100
8	CHILLER SKID	ME-403
9	FEED COMPRESSOR OIL COOLERS	203/213/223-E-100
10	CHILLER CONDENSER	604-E-200
11	FEED COMPRESSORS AFTERCOOLER	201-E-200
12	ACTIVATED CARBON VESSELS	V-603A/B/C
13	AIR LIQUIDE SKIDS	ME-602/ME-601
14	ARI NRU VALVE SKID	ME-701
15	ADSORBER VESSELS	ADS-1100/1200/1300/1400/1500
16	VACUUM COMPRESSORS	301/311-C-100
17	RECYCLE COMPRESSOR	401-C-100
18	VACUUM COMPRESSOR OIL COOLERS	303/313-E-100
19	RECYCLE COMPRESSOR OIL COOLERS	403-E-100
20	INTERMEDIATE RECEIVER	RCV-3400
21	VACUUM AFTERCOOLER	301-E-200
22	RECYCLE AFTERCOOLER	401-E-200
23	VACUUM COMP. DISCH. SCRUBBER	301-V-300
24	RECYCLE COMP. DISCH. SCRUBBER	401-V-300
25	VACUUM FILTER	FLT-803
26	PARTICULATE FILTER	FLT-702
27	HEAVY PRODUCT RECEIVER	RCV-3600
28	LIGHT PRODUCT RECEIVER VESSEL	RCV-2100
29	NRU FEED RECEIVER	RCV-100
30	PRODUCT GAS SKID/ OIL TANK	ME-1301
31	DEHYDRATION VESSEL	V-1207
32	PSA BUFFER VESSEL	V-404
33	PRODUCT GAS AFTERCOOLER	501/701/801-E-200
34	OWS EQUIPMENT	OWS-1701
35	THERMAL OXIDIZER (TOX) AND CONTROL PANEL	ME-1602
36	OFF-SPEC FLARE AND CONTROL PANEL	ME-1540
37	PARTICULATE FILTER	FLT-1208
38	TRANSFORMERS	N/A
39	FINAL PRODUCT GAS FILTER	FLT-1301
40	GC	AIT-5000/GC-5100
41	AIR COMPRESSORS	ME-1801A/B
50	ELECTRICAL ROOM	N/A
51	CONTROL ROOM	N/A
52	MAINTENANCE ROOM	N/A
53	LOCKER ROOM/STORM SHELTER	N/A
54	STORAGE	N/A
55	HVAC RTU	RTU-4000
56	HVAC RTU	RTU-7000
57	RESTROOM	N/A
58	CONDENSATE TANK	N/A

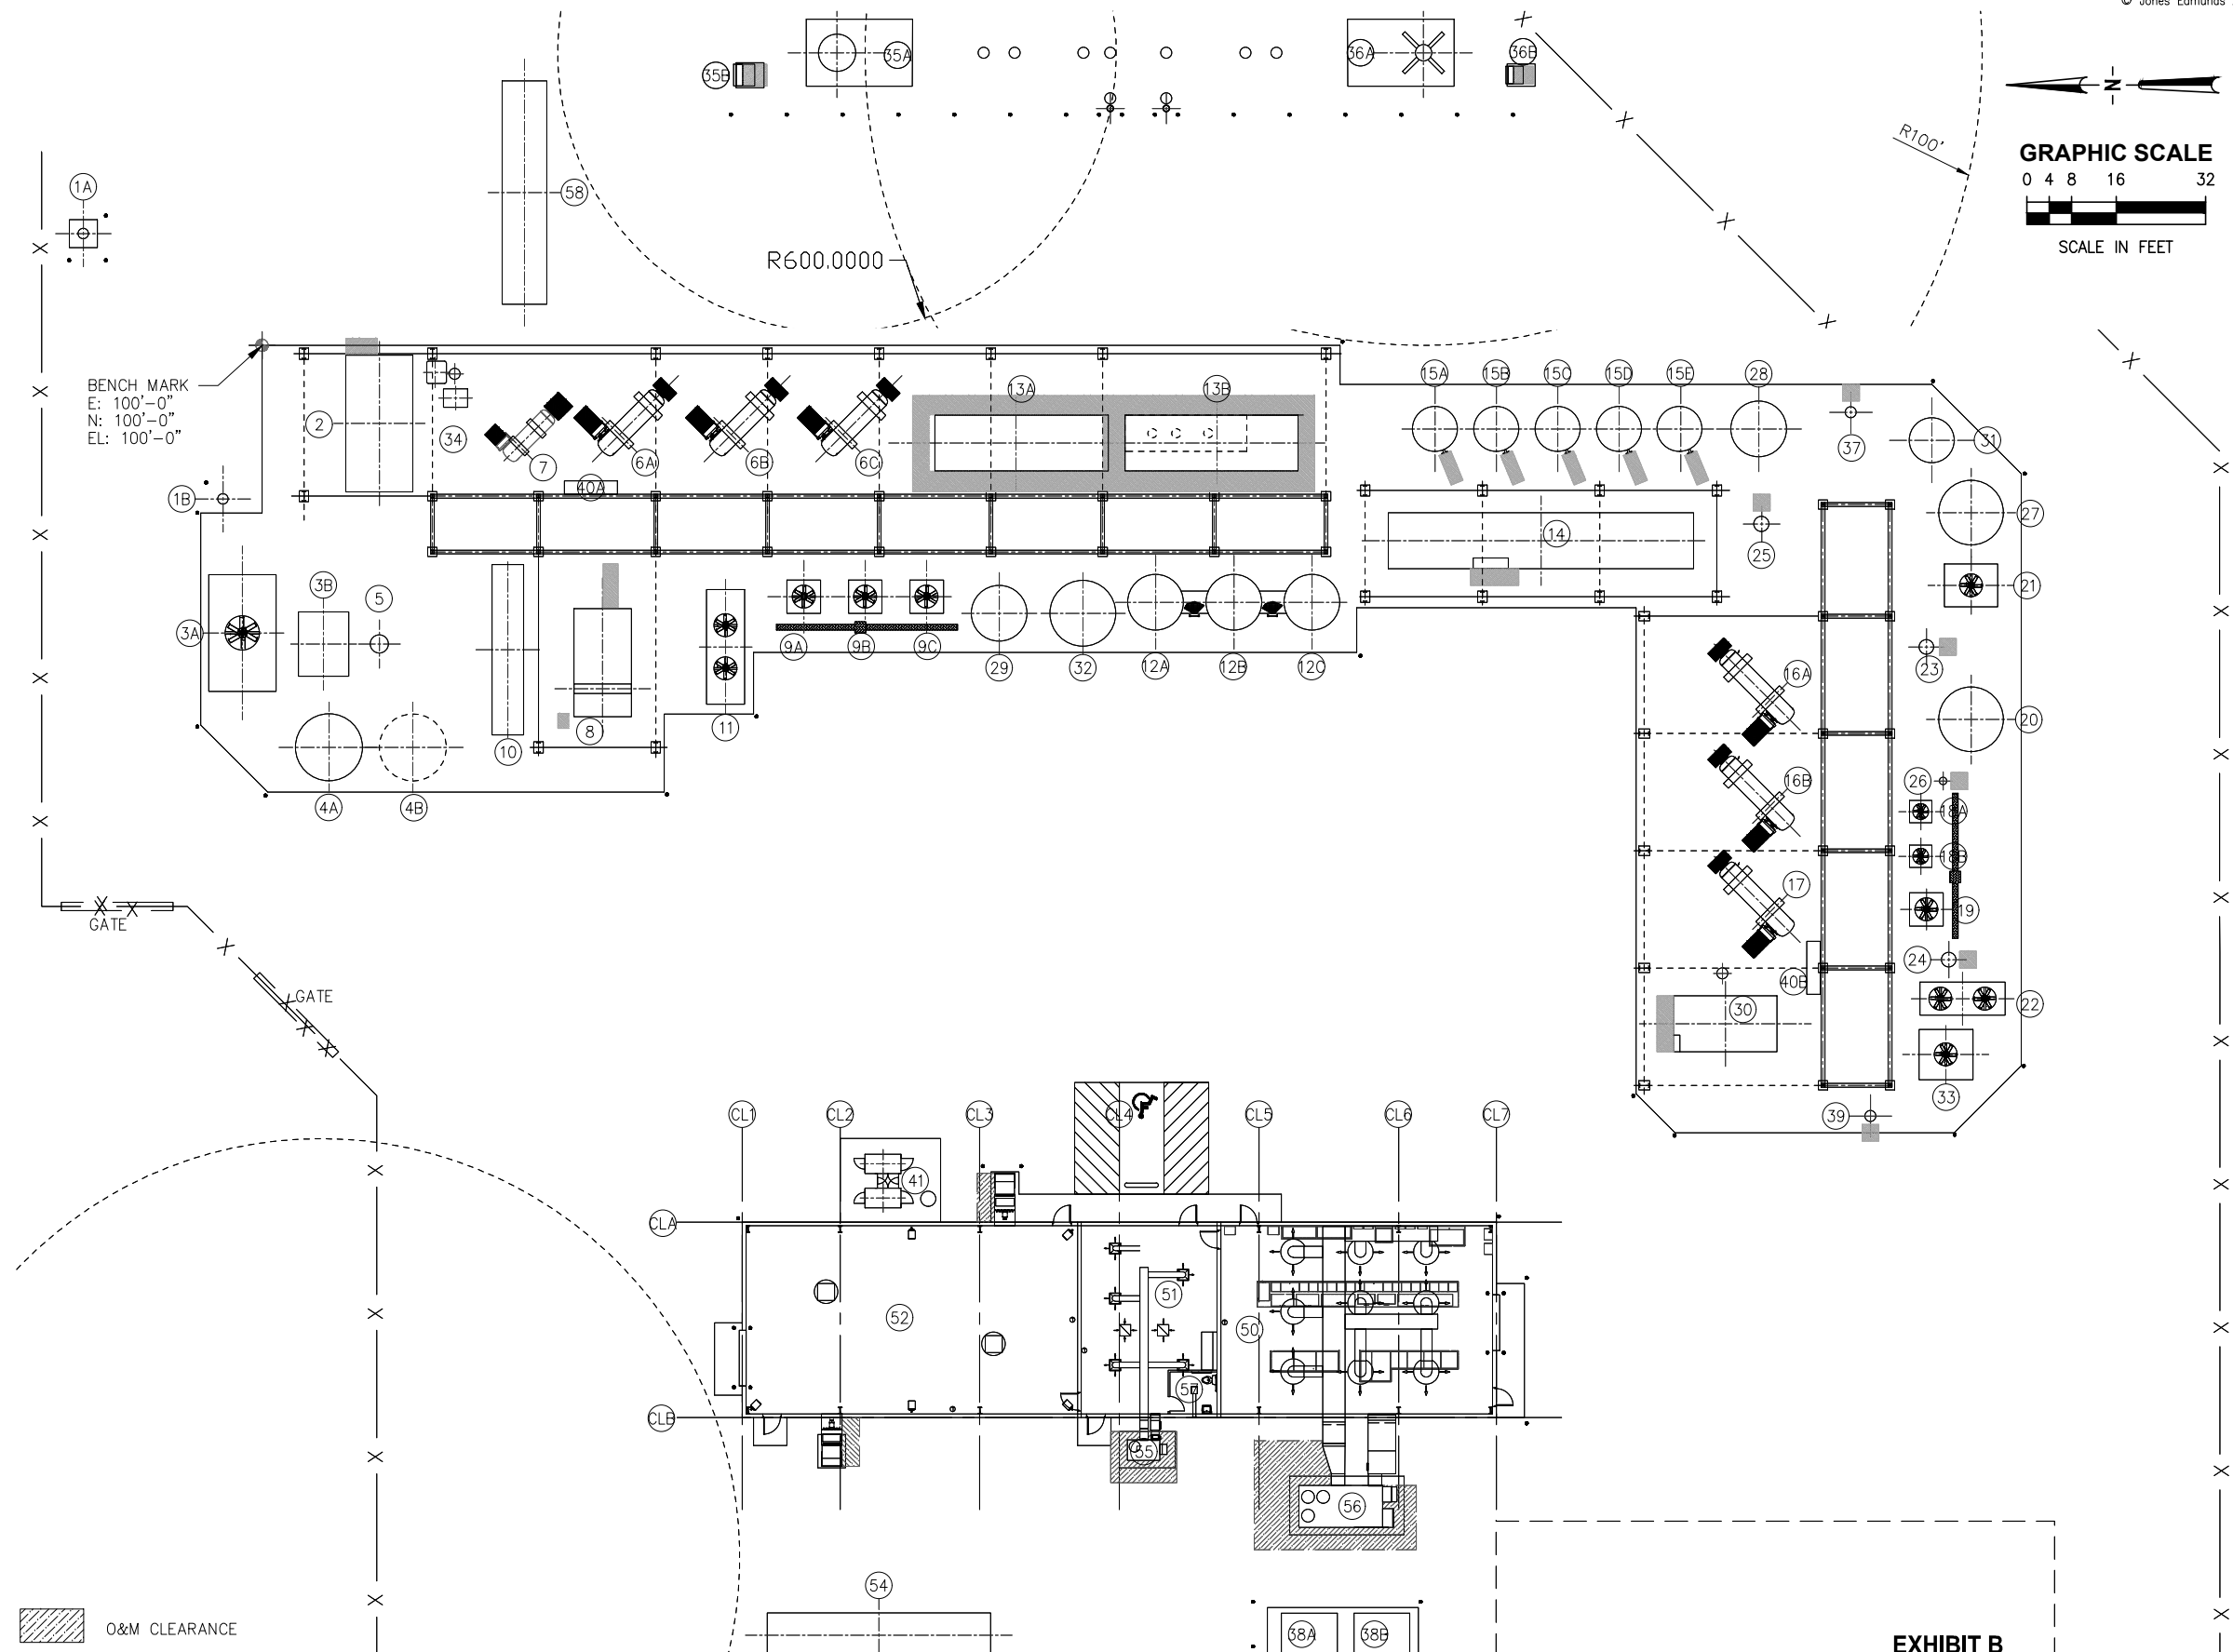


EXHIBIT B
RNG FACILITY - GENERAL ARRANGEMENT
NORTH CENTRAL LANDFILL
POLK COUNTY RNG LLC
POLK COUNTY, FLORIDA