


Plotted By: Bator, Kait  
Sheet Set: Kha Layout: Layout1 December 22, 2023 08:48:10pm C:\Users\katt\yn.bator\Desktop\MAP B - SITE BOUNDARY.dwg  
This document, together with the concepts and designs presented herein, is intended only for the specific purpose and client for which it was prepared. Reuse of and improper reliance on this document without written authorization and adaptation by Kimley-Horn and Associates, Inc. shall be without liability to Kimley-Horn and Associates, Inc.

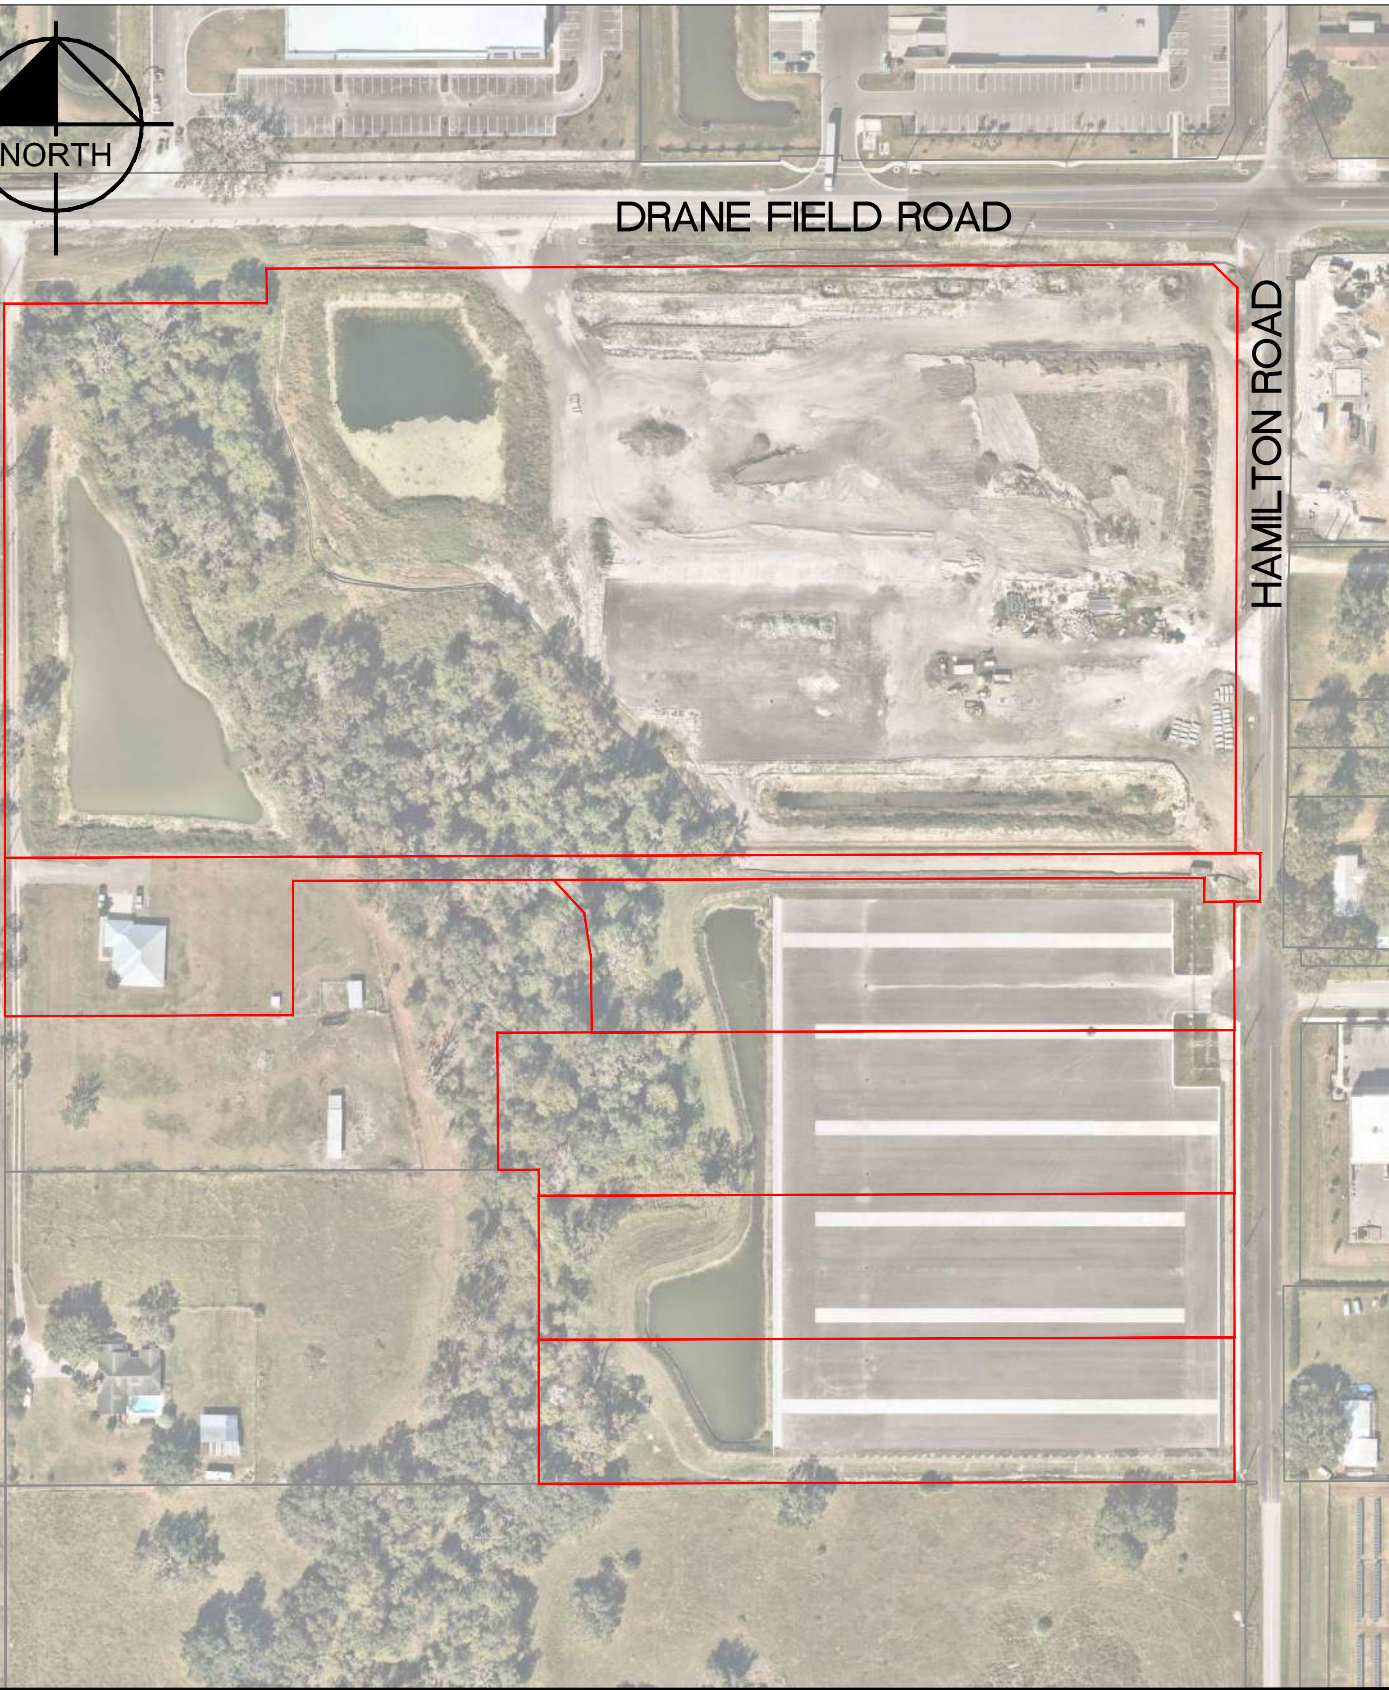

DRANE FIELD ROAD

HAMILTON ROAD

**Kimley»Horn**

© 2023 KIMLEY-HORN AND ASSOCIATES, INC.  
109 SOUTH KENTUCKY AVENUE, LAKELAND FL, 33801  
PHONE: 863-701-8702  
WWW.KIMLEY-HORN.COM REGISTRY NO. 35106

BLUE STEEL DEVELOPMENT, LLC

SITE BOUNDARY

SHEET NUMBER

B