



ROADS & DRAINAGE DIVISION

Road Closure Request Form

DATE OF REQUEST: 10/01/2025 PROJECT OWNER: FDOT

PROJECT NAME: E1W97 FIN# 453446-1-52-01

AGENCY/COMPANY/UTILITY

PROJECT LOCATION: SR 659 FROM CORAL WAY RD TO DONS PL

Roadway Name

City/Town

SCOPE OF WORK: Drainage Improvements

REASON FOR CLOSURE: Drainage Improvements. Milling & Resurfacing

Drainage Improvements. Milling & Resurfacing

Drainage Improvements. Milling & Resurfacing

CLOSURE START DATE: 10/27/25 START TIME: 7 p.m. END TIME: 5 a.m.

MONTH/DAY/YEAR

HR:MIN AM/PM

HR:MIN AM/PM

CLOSURE DURATION: 14 DAYS PROJECT DURATION: 100 DAYS

ROAD CLASSIFICATION: ☒ COLLECTOR ROAD ☐ LOCAL RESIDENTIAL

OFFICE CONTACT: Liz Companioni 786-573-1872 Rogar Management & Consulting of FL, LLC

Name

Office Phone

Agency or Company

JOBBSITE CONTACT: Osvaldo Zas 305-215-3590 Rogar Management & Consulting of FL, LLC

Name

Mobile Phone

Agency or Company

PROJECT TYPE: ☐ LAND DEVELOPMENT DIVISION ☒ ROADS & DRAINAGE DIVISION ☐ OTHER
(CHECK ONE)

NOTES: PERMIT # _____ ROW-USE PERMIT # _____

- In accordance with **County Ordinance 2025-020**, road closure approvals must be **specific and justifiable** and are only granted upon the following conditions: (a) all other possible alternatives have been explored and found to be impossible or impractical; (b) the road closure enhances public safety; (c) the road closure is necessary to mitigate hazardous working conditions; and (d) the road closure is not merely for the convenience of the applicant, contractor, or requesting party.
- Road closure requests exceeding five (5) days for roads that are classified as "collector roads," requests exceeding thirty (30) days for roads that are classified as "local residential," and all requests for extensions require Board approval.
- Road closures exceeding fourteen (14) days require a "Road Closure Agreement" to be executed and returned at least three (3) days prior to scheduled closure start date. Call 863-535-2200 for details.
- Request for closure form must be submitted to TE_RoadClosureCoordinator@polk-county.net at least ten (10) working days prior to closure start date for requests that do not exceed five (5) days and at least forty-five (45) working days prior to closure date for requests that exceed five (5) days.
- Submit form with an aerial location map depicting work zone location with northing arrow and major roads labeled.
- Submit form with a traffic control plan to include:
☐ Detour Route ☒ Location of Signs & Devices ☒ Required Message Boards w/Text of Message

7. Location map and traffic control plan must be computer-generated and cannot be hand-sketched.
8. Requests for extension must be submitted with the originally approved request form.
9. Polk County will notify first-responder agencies and other appropriate organizations.
10. If approved, the applicant must display signage announcing the road closure for at least five (5) days prior to the date of the road closure in a conspicuous location in both directions of travel.
11. See County Ordinance 2025-20 for compliance, enforcement, and penalties.

Reviewed by:


Doug Gable 10/2/25
Douglas Gable, P.E. Date
Engineering Manager- Interim

Amy Gregory 10/2/25
Amy Gregory, P.E. Date
Traffic Manager

Approved by:


Jay Jarvis 10/2/25
Jay M. Jarvis, P.E. Date
Division Director

John Bohde Date
Deputy County Manager

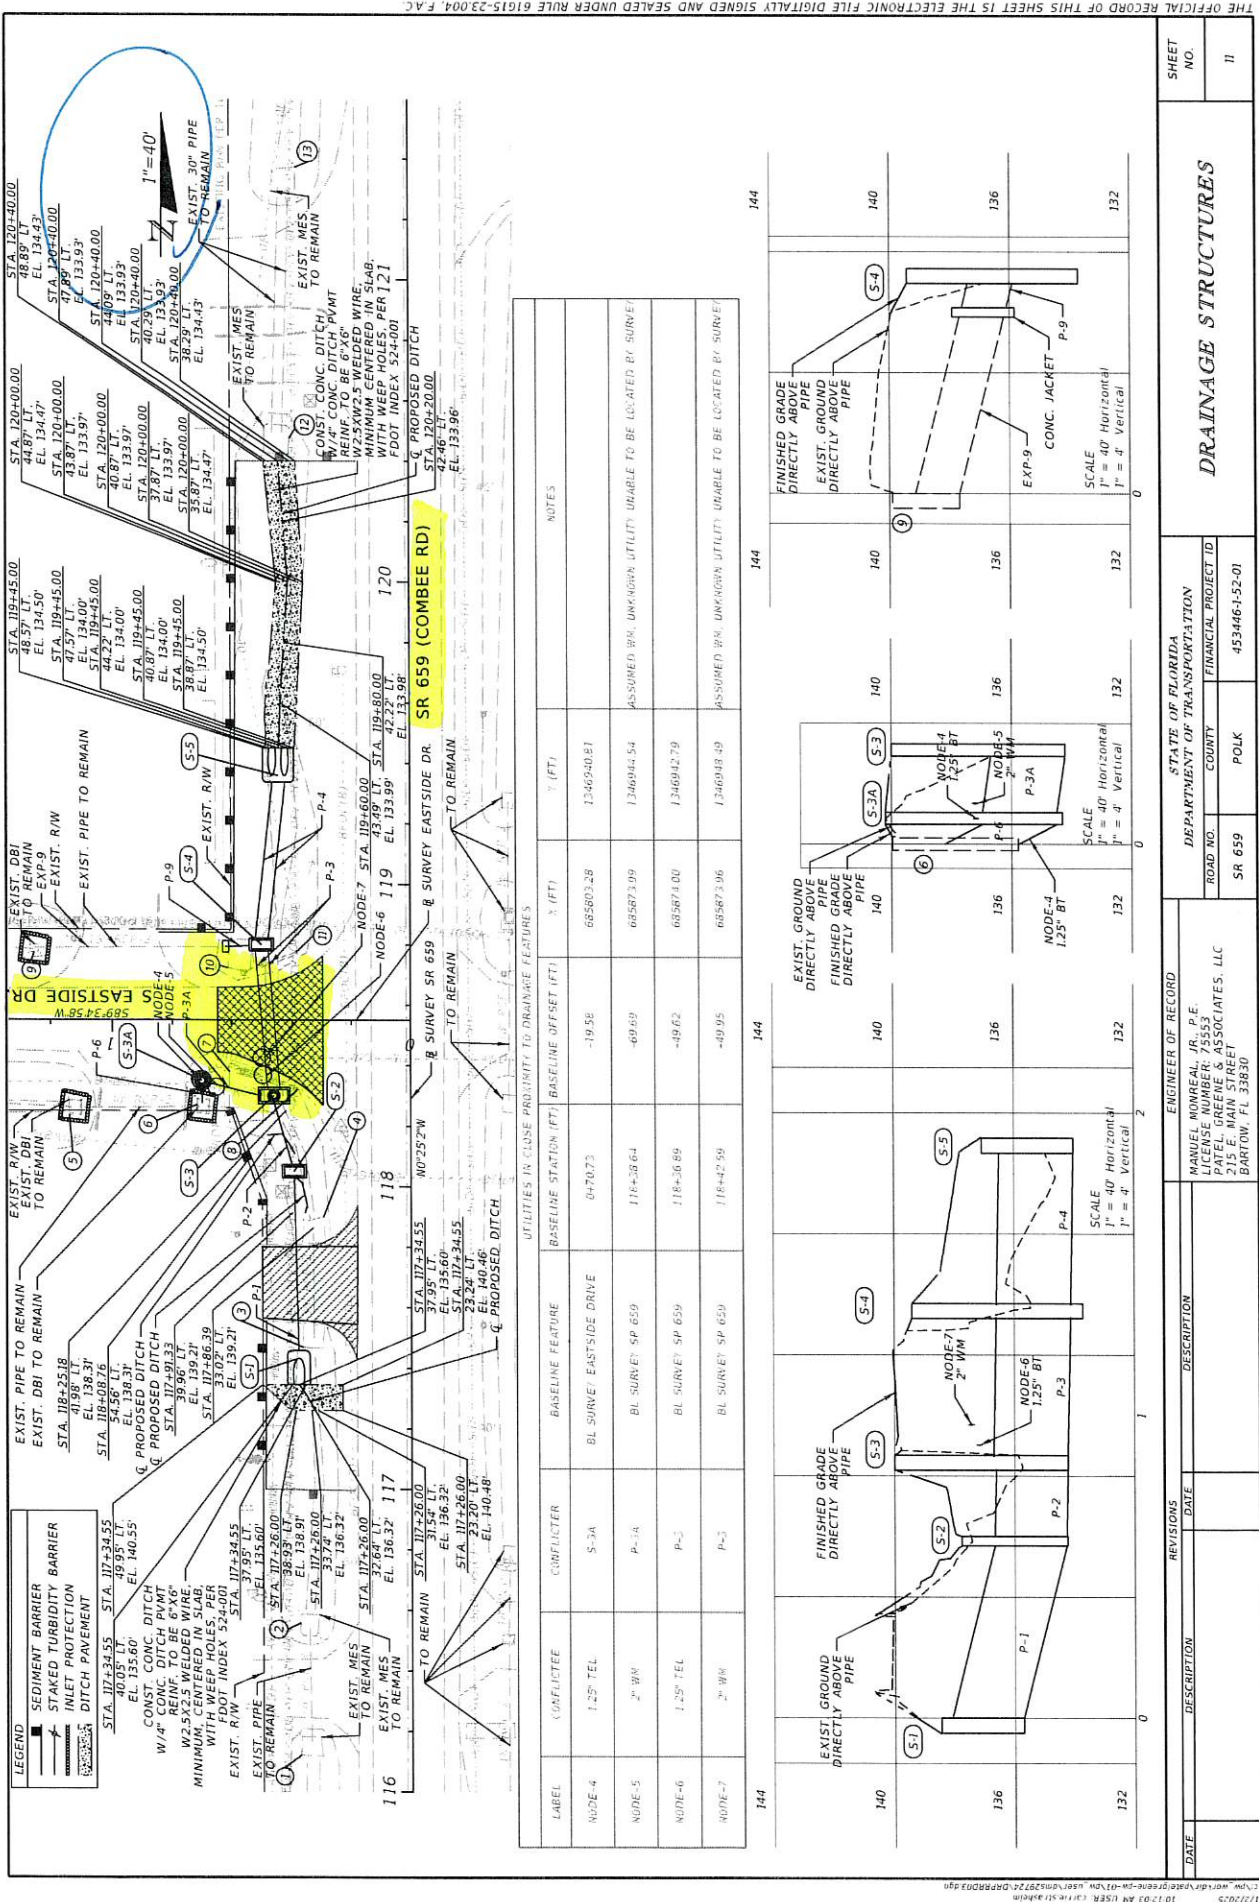

- LEGEND**
- SEDIMENT BARRIER
 - STAKED TURBIDITY BARRIER
 - INLET PROTECTION
 - DITCH PAVEMENT


UTILITIES IN CLOSE PROXIMITY TO DRAINAGE FEATURES				
LABEL	CONFLICTEE	CONFLICTOR	BASELINE STATION (FT)	BASELINE OFFSET (FT)
NODE 4	1.25" TEL	S-3A	BL SURVEY: EASTSIDE DRIVE	0470.73
NODE 5	2" WM	P-3A	BL SURVEY: SR 659	116+58.64
NODE 6	1.25" TEL	P-2	BL SURVEY: SR 659	118+56.89
NODE 7	2" WM	P-3	BL SURVEY: SR 659	118+42.59

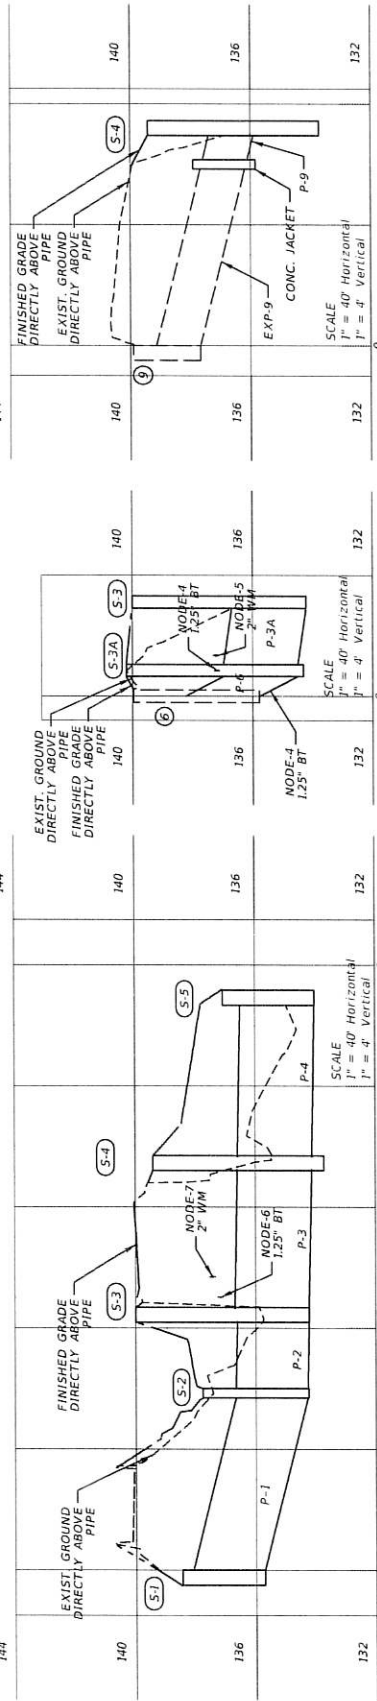

REVISIONS		ENGINEER OF RECORD		STATE OF FLORIDA		DEPARTMENT OF TRANSPORTATION		FINANCIAL PROJECT ID		ROAD NO.		COUNTY		POLK		SR 659		4534461-52-01		DRAINAGE STRUCTURES		SHEET NO.	
DATE	DESCRIPTION	DATE	DESCRIPTION	MANUEL MONREAL, JR., P.E.	LICENSE NUMBER: 75553	PATEL GREENE & ASSOCIATES, LLC	200 E. MAIN STREET	DAFTON, FL 33638														II	


TRAFFIC CONTROL GENERAL NOTES:

1. MAINTAIN THE REGULATORY POSTED SPEED OF 40 MPH FOR SR 659 (COMBEE RD.) DURING ALL PHASES OF CONSTRUCTION.
2. LANE CLOSURE RESTRICTIONS:
SR 659 (COMBEE RD.)
LANE CLOSURES ARE PERMITTED BETWEEN THESE TIMES: 7:00 PM TO 5:00 AM
3. THE ACCESS POINTS TO THE BEVERAGE CASTLE FROM SR 659 AND EASTSIDE DRIVE MAY NOT BE CLOSED CONCURRENTLY.
3. THE USE OF PORTABLE CHANGEABLE MESSAGE SIGNS (PCMS) WILL BE REQUIRED AS INDICATED IN THE ADVANCE WARNING SIGN DETAIL.
4. DRAINAGE STRUCTURES SHOWN IN THE TTCP PLANS ARE PERMANENT STRUCTURES UNLESS OTHERWISE NOTED.
5. EXISTING LIGHTING NOT BEING IMPACTED SHALL BE MAINTAINED DURING ALL CONSTRUCTION PHASES.
6. NOTIFY CITRUS CONNECTION (LAMPD) FOURTEEN (14) BUSINESS DAYS PRIOR TO PERFORMING ANY MAINTENANCE OR CONSTRUCTION WORK. COORDINATE WITH CITRUS CONNECTION (LAMPD) 612-738-9821 TO MAINTAIN ADA-COMPLIANT ACCESS TO ALL EXISTING TRANSIT STOPS DURING CONSTRUCTION. COORDINATE TRANSIT STOP ADJUSTMENTS OR ALTERNATE LOCATIONS WITH LAMPD PRIOR TO PERFORMING WORK.

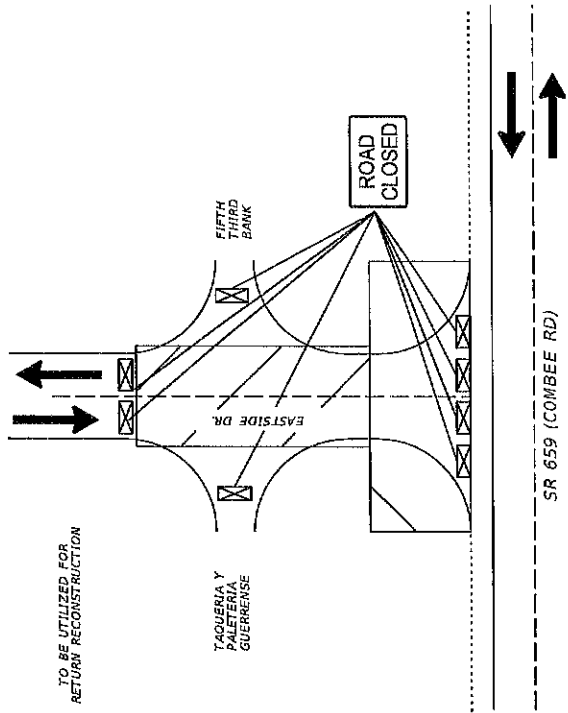

TRAFFIC CONTROL SEQUENCING NOTES:

- PHASE I
1. INSTALL ADVANCED SIGNING AND CHANNELIZING DEVICES ALONG SR 659 (COMBEE RD.) PER STANDARD PLAN 102-600, 102-603 AND ADVANCED WARNING DETAIL.
 2. WHEN SB LANE CLOSURE IS REQUIRED, MAINTAIN TRAFFIC ON NB TRAVEL LANE PER PHASE I TYPICAL SECTION BELOW. CONSTRUCT PROPOSED DRAINAGE, DRIVEWAY, AND DITCH ADJACENT TO SB TRAVEL LANE.
- PHASE II
1. INSTALL ADVANCED SIGNING AND CHANNELIZING DEVICES ALONG SR 659 (COMBEE RD.) PER STANDARD PLAN 102-600, 102-603 AND ADVANCED WARNING DETAIL.
 2. WHEN NB LANE CLOSURE IS REQUIRED, MAINTAIN TRAFFIC ON SB TRAVEL LANE PER TYPICAL SECTION BELOW. CONSTRUCT PROPOSED DRAINAGE, ROADWAY, AND SHOULDER.
- PHASE III
1. INSTALL ADVANCED SIGNING AND CHANNELIZING DEVICES ALONG SR 659 (COMBEE RD.) PER STANDARD PLAN 102-600, 102-603, ADVANCED WARNING DETAIL, AND DETOUR DIAGRAM.
 2. CLOSE EASTSIDE DR. RETURN, DETOUR TRAFFIC PER DETOUR DIAGRAM. CONSTRUCT PROPOSED DRAINAGE, ROADWAY, AND DITCH WITHIN EASTSIDE DR. RETURN.

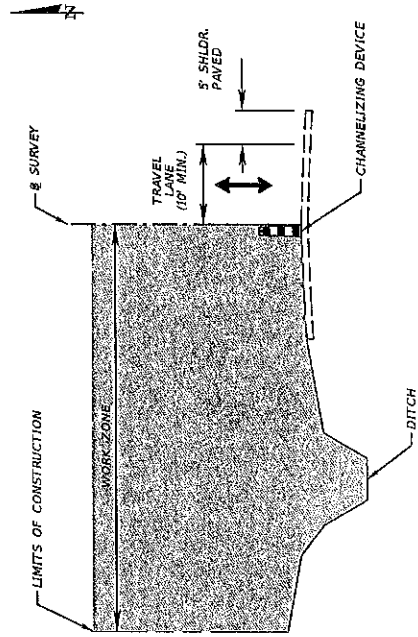



TTCP GENERAL NOTES AND TYPICAL DETAIL

REVISIONS		ENGINEER OF RECORD		STATE OF FLORIDA		DEPARTMENT OF TRANSPORTATION		TEMPORARY TRAFFIC CONTROL PLANS		SHEET NO.	
DATE	DESCRIPTION	DATE	DESCRIPTION	ROAD NO.	COUNTY	FINANCIAL PROJECT ID	FINANCIAL PROJECT ID				
				SR 659	POLK	4534461-52-01				74	

CARRIE A. STRASHEIM, P.E.
LICENSED PROFESSIONAL ENGINEER
12570 TELECOM DRIVE
TEMPLE TERRACE, FL 33637

[illegible][illegible]

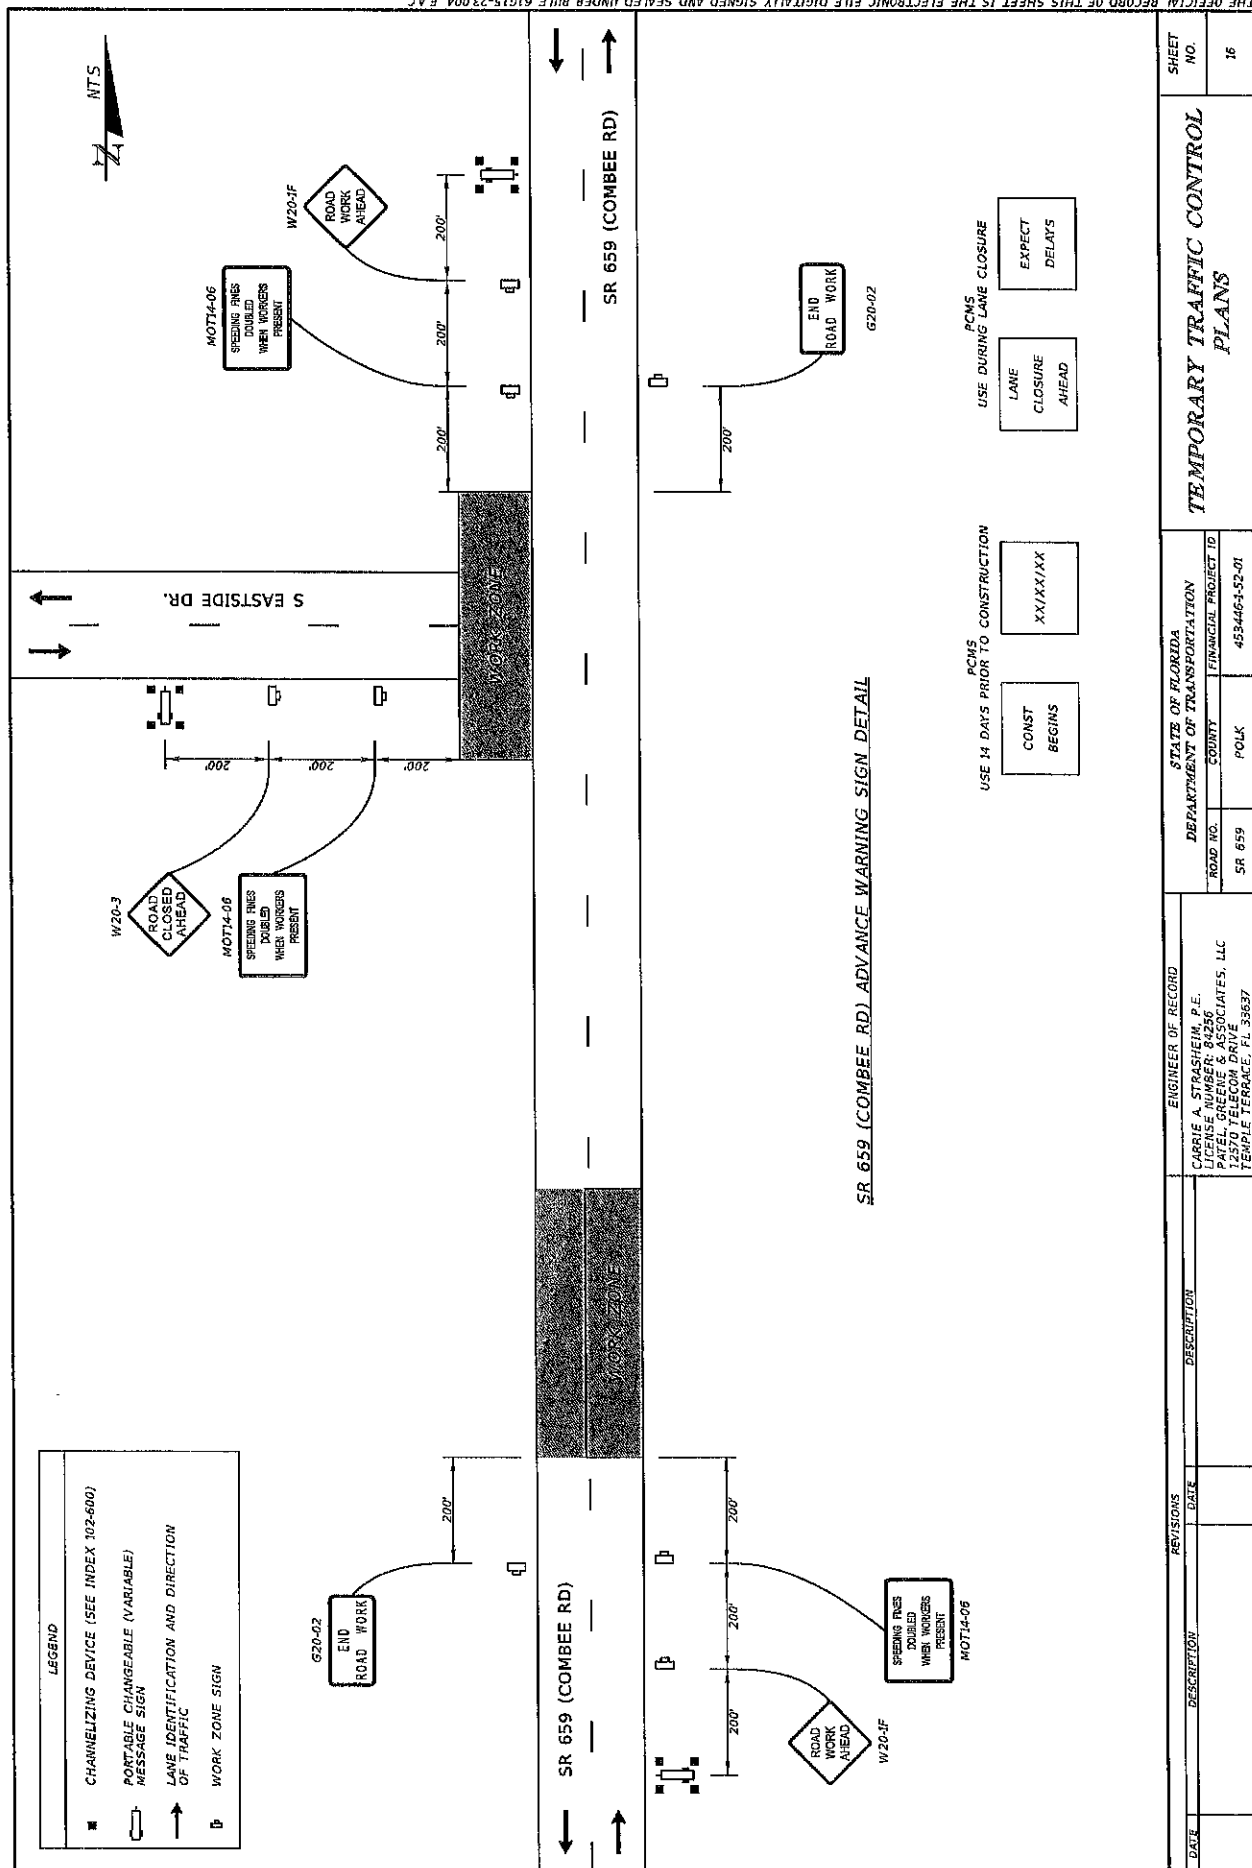

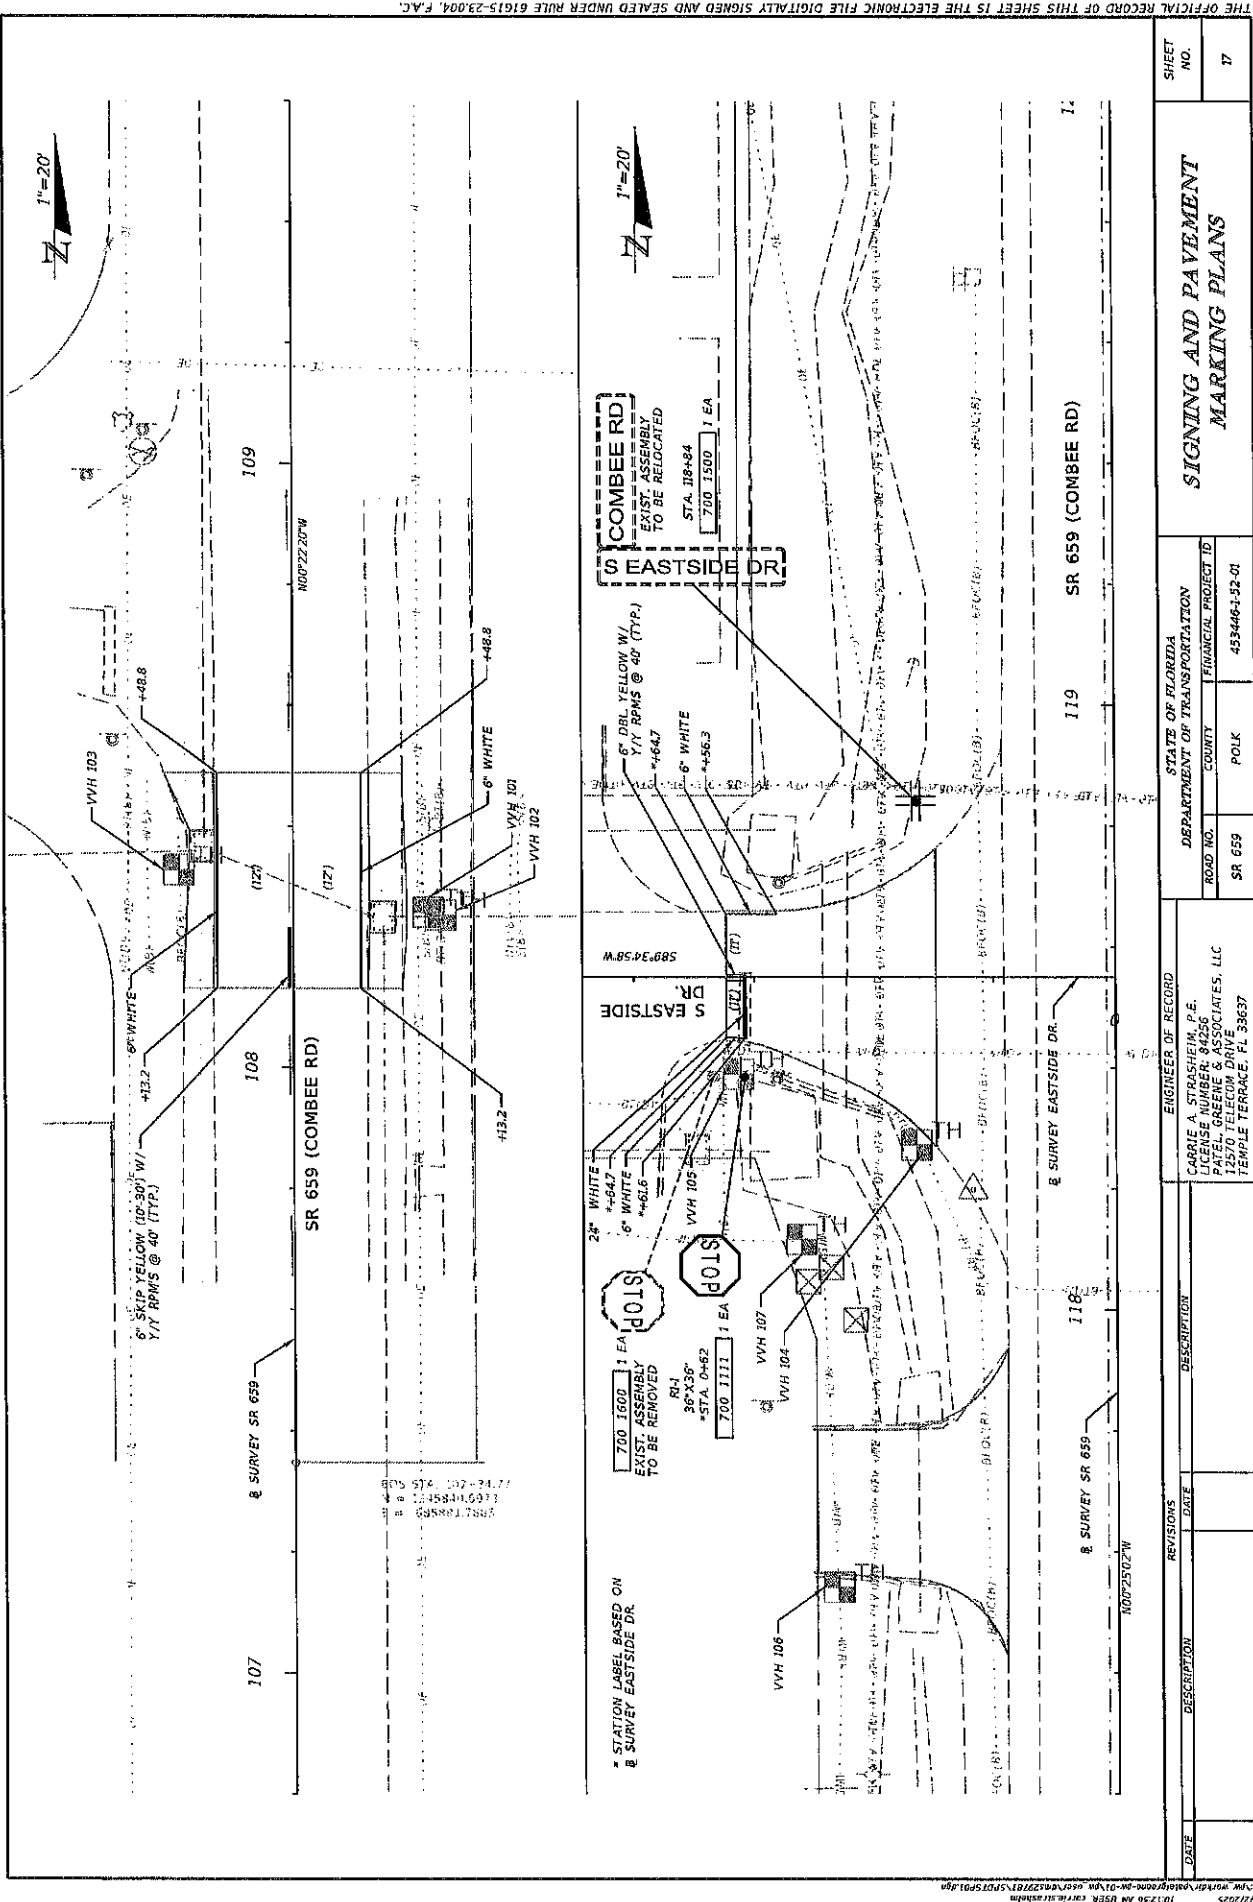

SIGNING AND PAVEMENT MARKING PLANS		SHEET NO.	
		17	
STATE OF FLORIDA		DEPARTMENT OF TRANSPORTATION	
ENGINEER OF RECORD		ROAD NO.	
CARRIE A. STRASHEIM, P.E.		SR 659	
LICENSE NUMBER 84256		COUNTY	
FALLS COUNTY		POLK	
12570 TELECOM DRIVE		FINANCIAL PROJECT ID	
TEMPLE TERRACE, FL 33637		4534461-32-01	
DATE	DESCRIPTION	REVISIONS	DATE

THE OFFICIAL RECORD OF THIS SHEET IS THE ELECTRONIC FILE DIGITALLY SIGNED AND SEALED UNDER RULE 61G15-23.004, F.A.C.