





SIDE WALL ELEVATION 1"=10'-0"

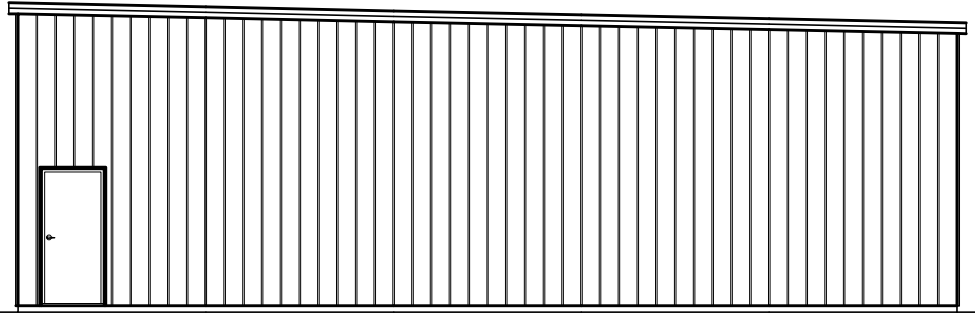


END WALL ELEVATION

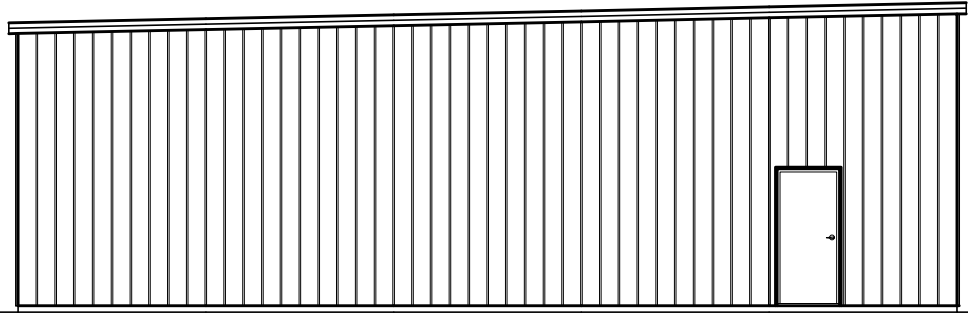

END WALL ELEVATION

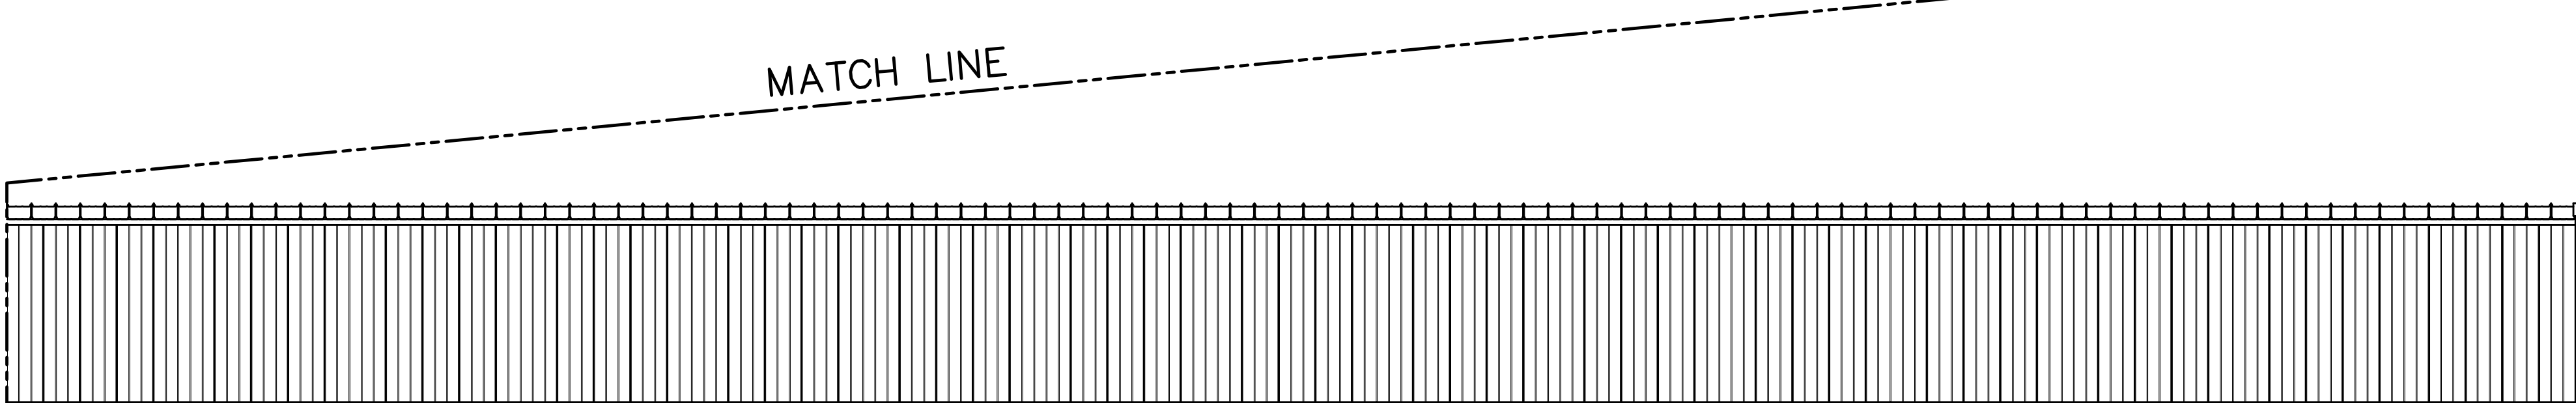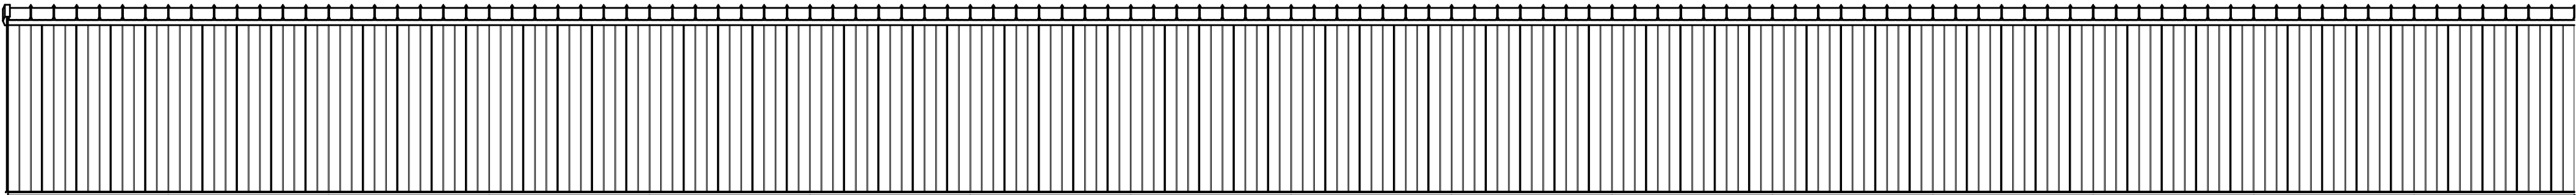

SIDE WALL ELEVATION 1"=10'-0"

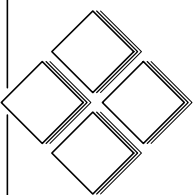REVISION		By
		Date
TRACHTE BUILDING SYSTEMS, Inc. This drawing and all parts thereof is the exclusive property of Trachte Building Systems, Inc. 314 Wilburn Road, Sun Prairie, Wisconsin (800/256-5824) (Local 606/237-7899) and may not be reproduced in whole or part without written permission.		
TBS		
PAUL BREWER SOUTHERN BOAT & RV STORAGE 1304 LANIER ROAD LAKELAND, FL		BUILDING 5 ELEVATIONS
Date	5/15/2023	
Drawn by	JEB	
Scale	1" = 10'-0"	
Plan No.	55287	
Order No.	258900	
Sheet No.	A3.1	