


VICINITY MAP

SECTION 36, TOWNSHIP 25 S, RANGE 26 E

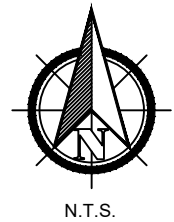

C:\Users\brody\AppData\Local\Temp\AcPublish_24512\1428.02 Special Exhibits.dwg
Sep 01, 2022 2:32 pm




**Engineers, Land Planners
Construction Managers**

5904 Hillside Heights Drive
Lakeland, Florida 33812
Phone(863) 619-6131 Fax (863) 619-6103
www.jsk-consulting.com

CREATING • IMPLEMENTING • SOLVING

**US 27 CPA
DANVENPORT FL, 33897**

LOCATION MAP

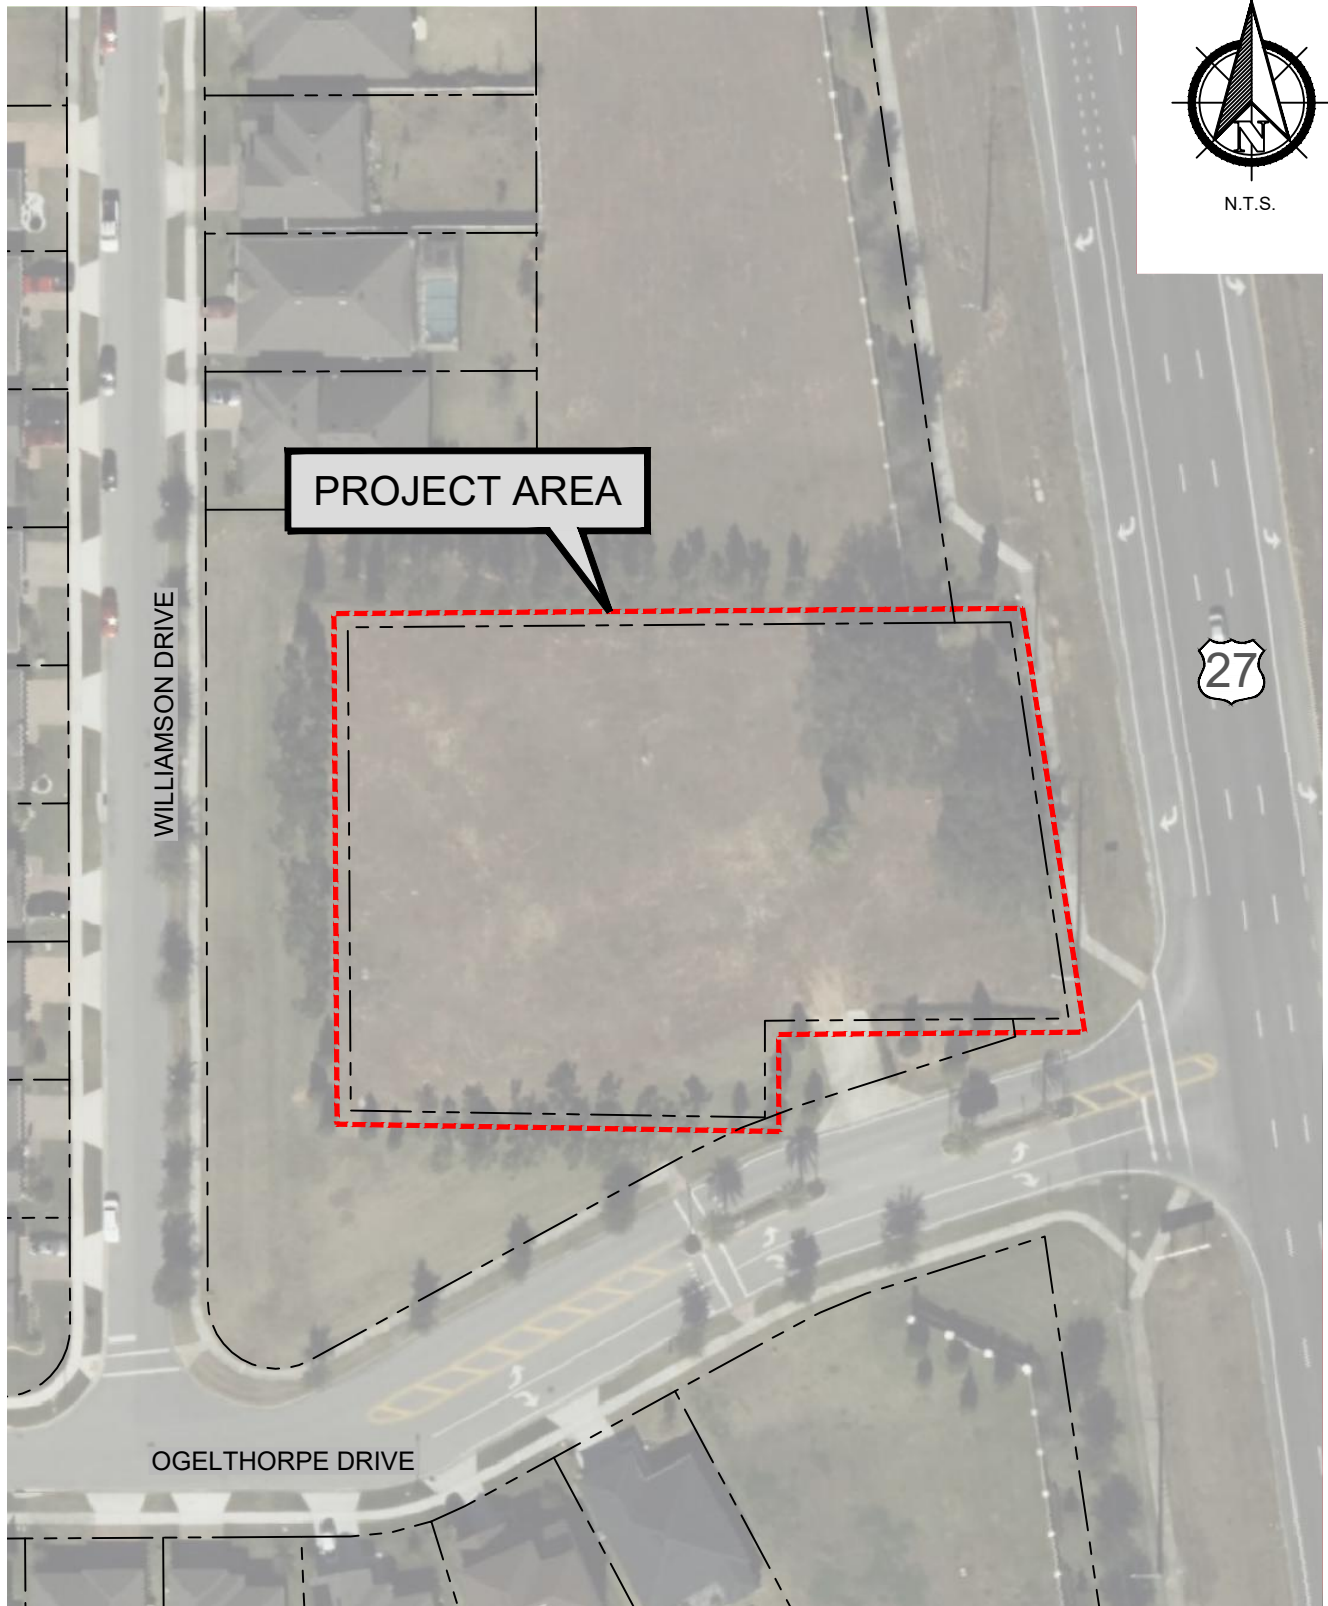

N.T.S.

PROJECT AREA

WILLIAMSON DRIVE

27

OGELTHORPE DRIVE

C:\Users\brody\AppData\Local\Temp\AcPublish_24512\1428.02 Special Exhibits.dwg
Sep 01, 2022 2:32 pm



**Engineers, Land Planners
Construction Managers**

5904 Hillside Heights Drive
Lakeland, Florida 33812
Phone(863) 619-6131 Fax (863) 619-6103
www.jsk-consulting.com


CREATING • IMPLEMENTING • SOLVING

**US 27 CPA
DANVENPORT FL, 33897**

AERIAL



N.T.S.

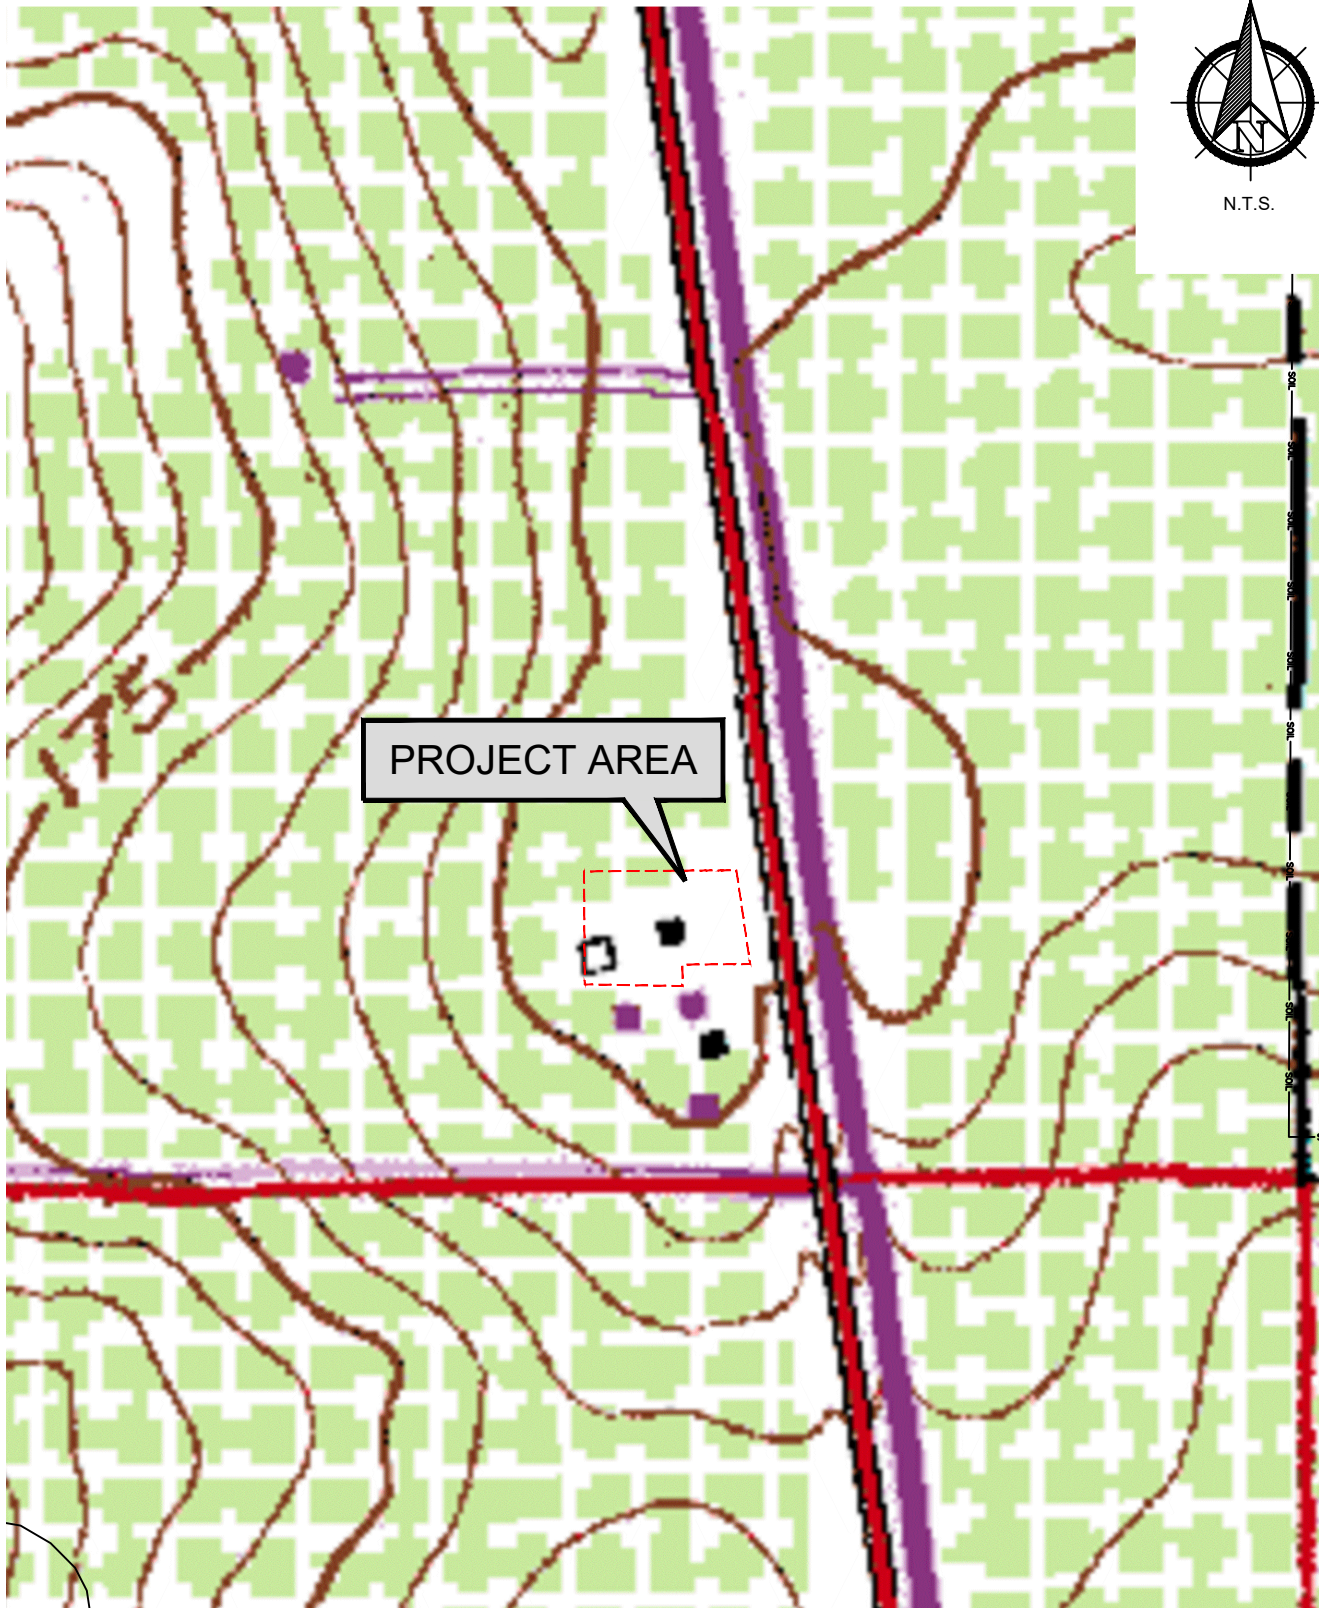

C:\Users\brody\AppData\Local\Temp\AcPublish_24512\1428.02 Special Exhibits.dwg
Sep 01, 2022 2:32 pm



**Engineers, Land Planners
Construction Managers**

5904 Hillside Heights Drive
Lakeland, Florida 33812
Phone(863) 619-6131 Fax (863) 619-6103
www.jsk-consulting.com

CREATING • IMPLEMENTING • SOLVING

**US 27 CPA
DANVENPORT FL, 33897**

QUAD

Fema Panel Number = 100 of 1025
Map Number = 12105C0100 G



N.T.S.



C:\Users\brody\AppData\Local\Temp\AcPublish_24512\1428.02 Special Exhibits.dwg
Sep 01, 2022 2:32 pm



**Engineers, Land Planners
Construction Managers**

5904 Hillside Heights Drive
Lakeland, Florida 33812
Phone(863) 619-6131 Fax (863) 619-6103
www.jsk-consulting.com

CREATING • IMPLEMENTING • SOLVING

**US 27 CPA
DANVENPORT FL, 33897**

FEMA



N.T.S.

PROJECT AREA

WILLIAMSON DRIVE

27

3

OGETHORPE DRIVE

SOIL #	TYPE	CLASS
3	CANDLER	A

c:\Users\brody\AppData\Local\Temp\AcPublish_24512\1428.02 Special Exhibits.dwg
Sep 01, 2022 2:32 pm



**Engineers, Land Planners
Construction Managers**

5904 Hillside Heights Drive
Lakeland, Florida 33812
Phone(863) 619-6131 Fax (863) 619-6103
www.jsk-consulting.com

CREATING • IMPLEMENTING • SOLVING

**US 27 CPA
DANVENPORT FL, 33897**

SOILS MAP



N.T.S.

PROJECT AREA

WILLIAMSON DRIVE

RL-1X

27

OGE THORPE DRIVE

C:\Users\brody\AppData\Local\Temp\AcPublish_24512\1428.02 Special Exhibits.dwg
Sep 01, 2022 2:32 pm



**Engineers, Land Planners
Construction Managers**

5904 Hillside Heights Drive
Lakeland, Florida 33812
Phone(863) 619-6131 Fax (863) 619-6103
www.jsk-consulting.com

CREATING • IMPLEMENTING • SOLVING

**US 27 CPA
DANVENPORT FL, 33897**

EXISTING LAND USE



N.T.S.

PROJECT AREA

WILLIAMSON DRIVE

OCX

27

OGE THORPE DRIVE

C:\Users\brody\AppData\Local\Temp\AcPublish_24512\1428.02 Special Exhibits.dwg
Sep 01, 2022 2:32 pm



**Engineers, Land Planners
Construction Managers**

5904 Hillside Heights Drive
Lakeland, Florida 33812
Phone(863) 619-6131 Fax (863) 619-6103
www.jsk-consulting.com

CREATING • IMPLEMENTING • SOLVING

**US 27 CPA
DANVENPORT FL, 33897**

FUTURE LAND USE