
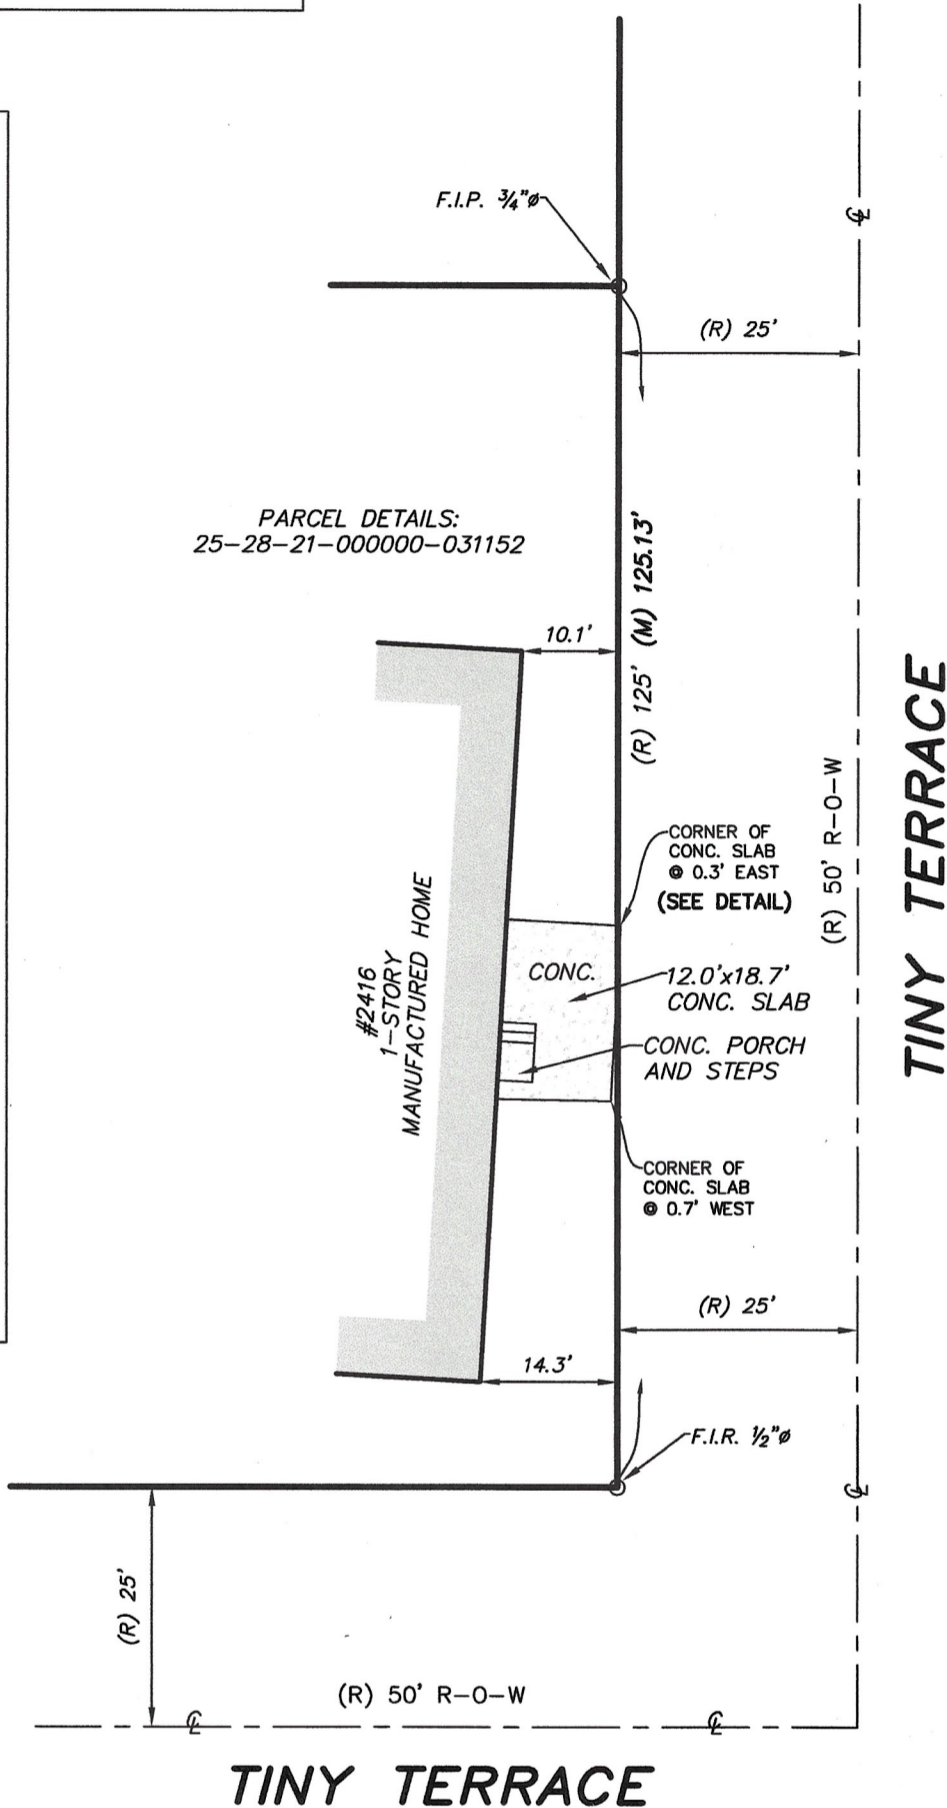


SCALE: 1" = 20'

Legend

- O = F.I.R. - FOUND IRON ROD, AS NOTED
- O = F.I.P. - FOUND IRON PIPE, AS NOTED
- (M) = FIELD MEASUREMENT
- (R) = RECORDED OR PLAT MEASUREMENT
- (P) = PLAT
- ' = FEET
- " = INCHES
- CL = CENTER LINE
- CONC. = CONCRETE
- R-O-W = RIGHT OF WAY

NOT A SURVEY

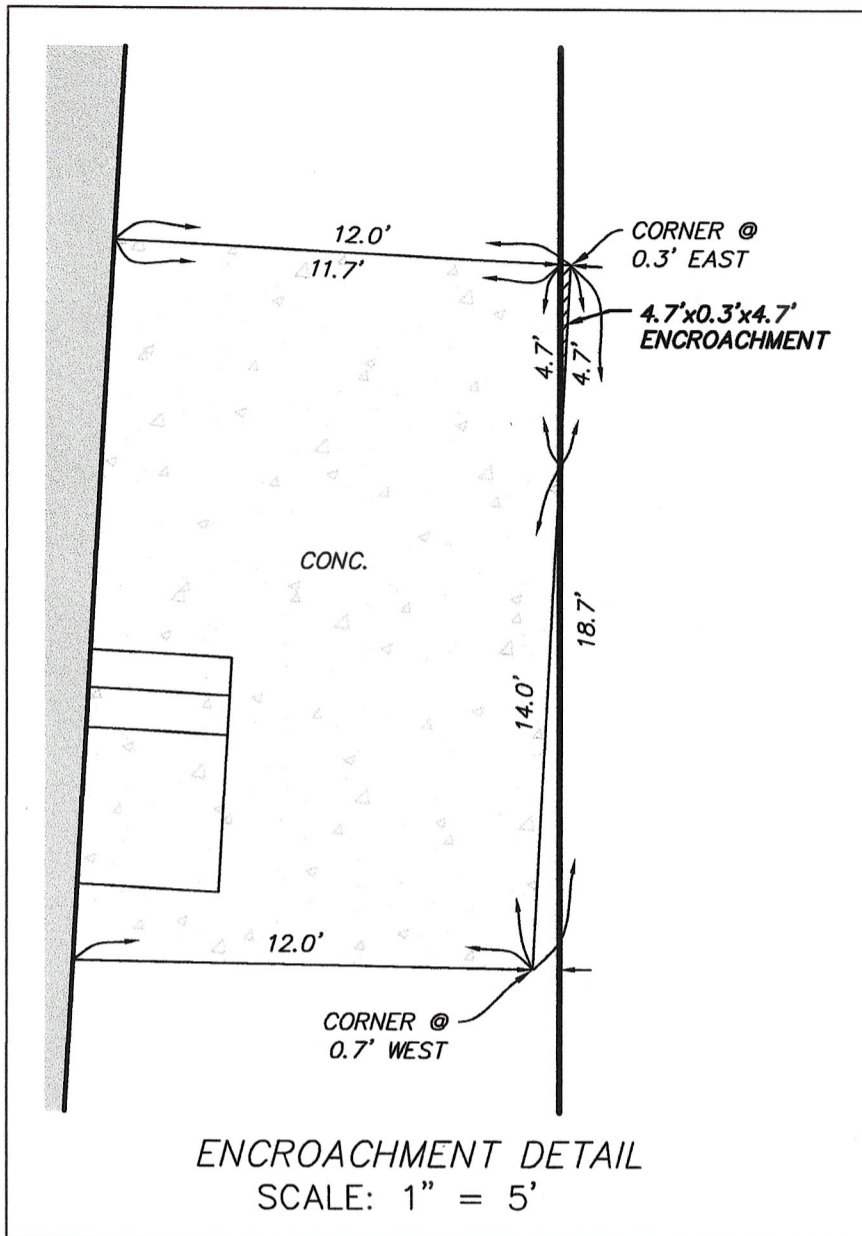

SKETCH OF ENCROACHMENT

NOT A SURVEY

I hereby certify that the hereon Sketch of Encroachment is an accurate depiction of field measurements made on 05/03/24 and is true and correct to the best of my knowledge and belief.

05/08/2024

Date of Signature

T. Alan Neal, P.L.S.
Professional Land Surveyor
State of Florida Reg. # LS4656

Job Number:	545-001-01
Scale:	1" = 20'
Date of Field Survey:	-
Field Book/Pages:	-
Drawing File:	545-001-01
Drawn By:	CTM

T. Alan Neal, P.L.S.
Professional Land Surveyor
State of Florida Reg. No. LS4656

4919 Stonecrest Drive Lakeland, FL 33813
phone: (863) 868-7733 (239) 248-5120
email: aneal@fl-surveyors.com

Sketch of Encroachment

Russell Dunn
#2416 Tiny Terrace
Auburndale, FL 33823

Sheet
1
of
1