



# WEST VIEW RIDGE RESORTS, INC.

## HAINES CITY, FLORIDA


IN SECTION 17, TOWNSHIP 27 SOUTH, RANGE 27 EAST,  
POLK COUNTY, FLORIDA

SHEET 2 OF 3

INDICATES SET P.M.  
INDICATES P.C.P.  
DIMENSIONS BASED ON ASSUMED DATUM

N.W. CORNER  
TRACT 3

N.E. CORNER  
TRACT 17, T27S, R27E

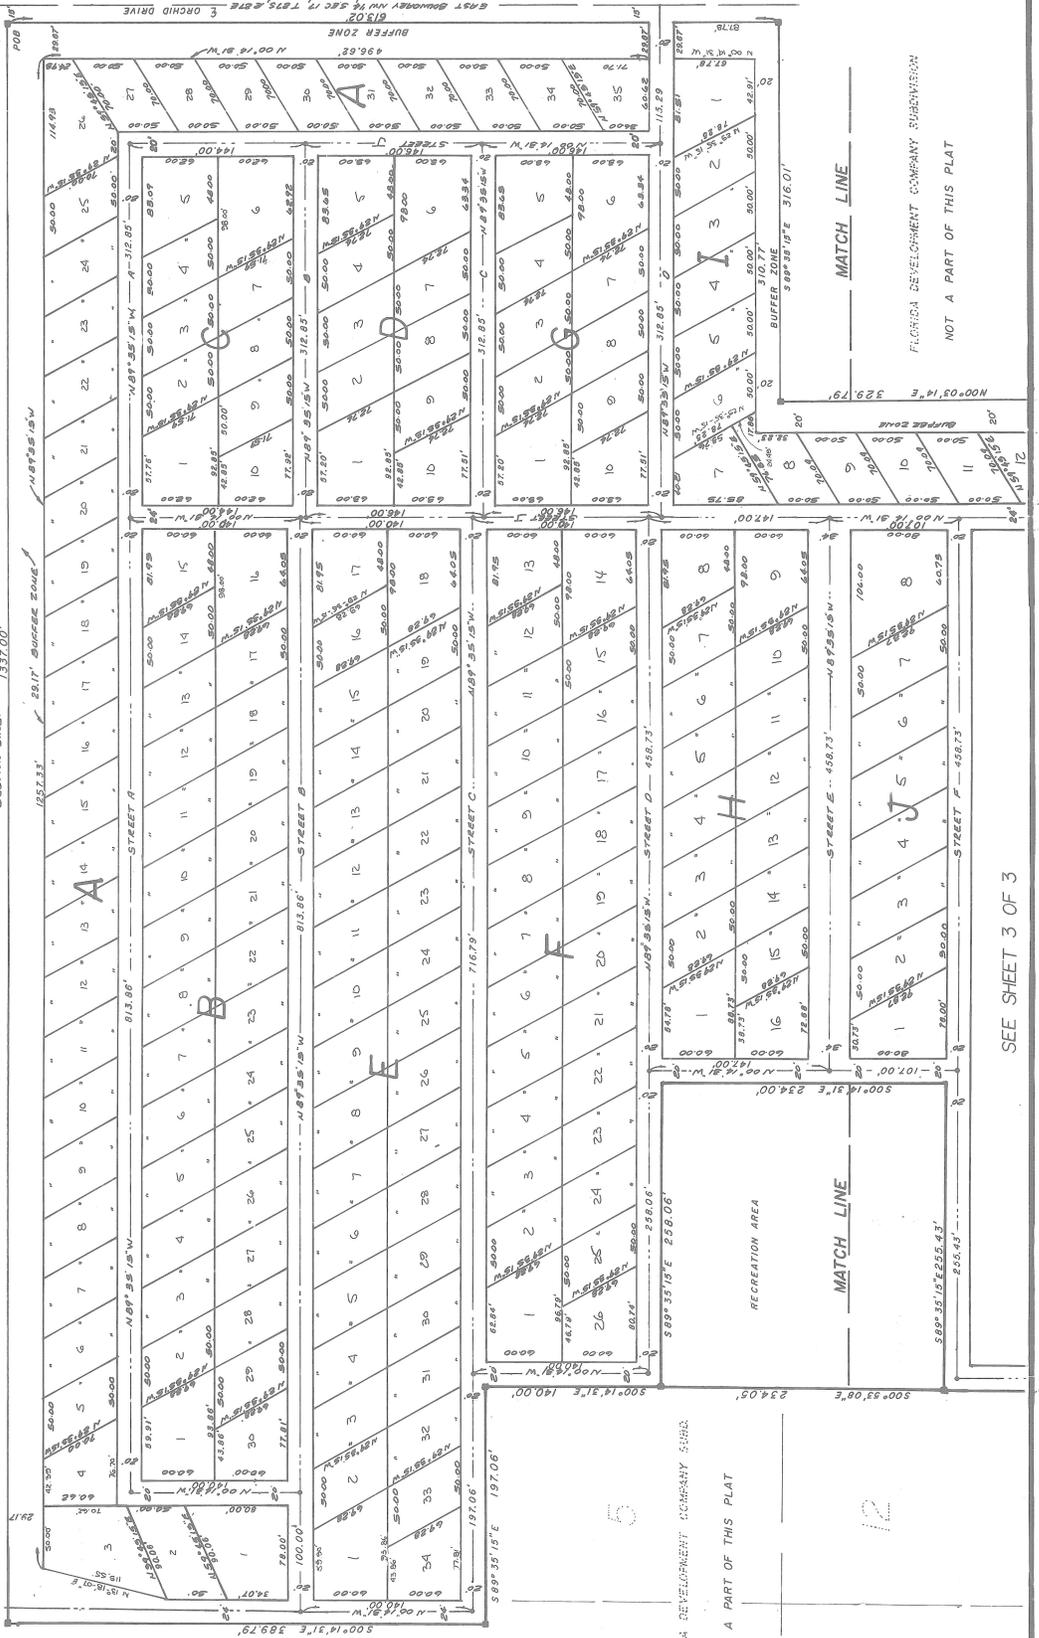

FLORIDA DEVELOPMENT COMPANY SUBDIVISION  
NOT A PART OF THIS PLAT

SEE SHEET 3 OF 3

NOT A PART OF THIS PLAT

FLORIDA DEVELOPMENT COMPANY SUBDIVISION

# WEST VIEW RIDGE RESORTS, INC.

## HAINES CITY, FLORIDA


IN SECTION 17, TOWNSHIP 27 SOUTH, RANGE 27 EAST,  
POLK COUNTY, FLORIDA

SHEET 3 OF 3

SEE SHEET 2 OF 3

SCALE 1" = 50'

• SURVEY SET P.P.  
• SURVEY SET P.P.  
BEARINGS BASED ON ASSUMED DATUM

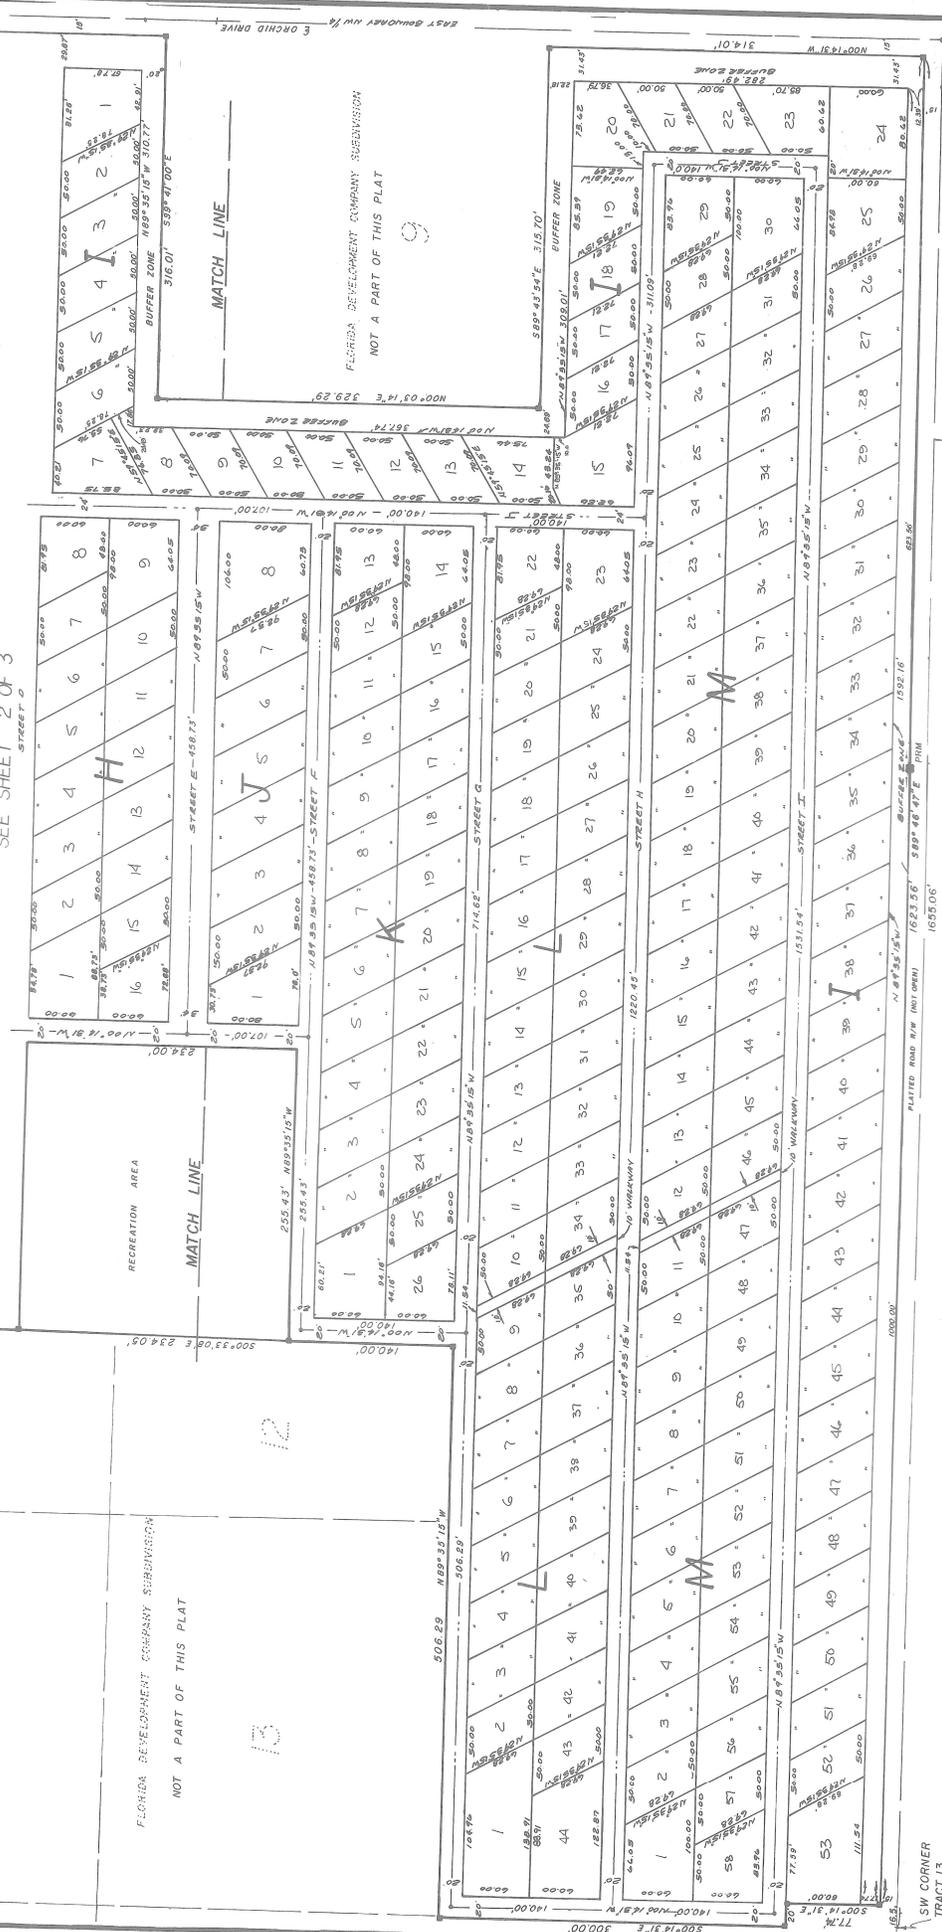

SW CORNER  
17-27-27  
SCALE 1/8" = 1'

SW CORNER  
TRACT 13  
SCALE 1/8" = 1'

SHEET 3 OF 3  
SCALE 1/8" = 1'