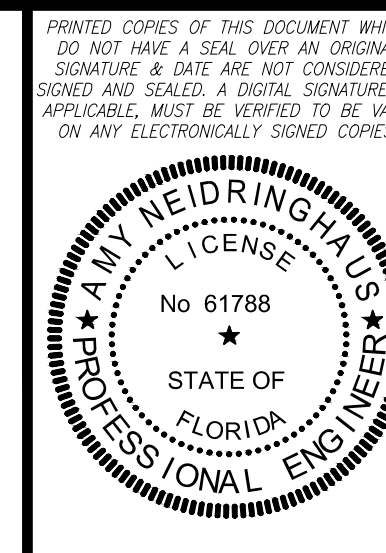


[illegible]

Validus Engineering Group, LLC
Civil Engineering Consultants


TDW
LAND DRAINAGE

WAYSIDE BAPTIST CHURCH EXPANSION

7831 CAMP MACK ROAD LAKE WAKES, FLORIDA 33898

PROJECT NO:	NA
DRAWN BY:	FJMC
APPROVED BY:	AN
PLOT DATE:	May 22, 2025 15:3

SHEET NO:
1 of 2

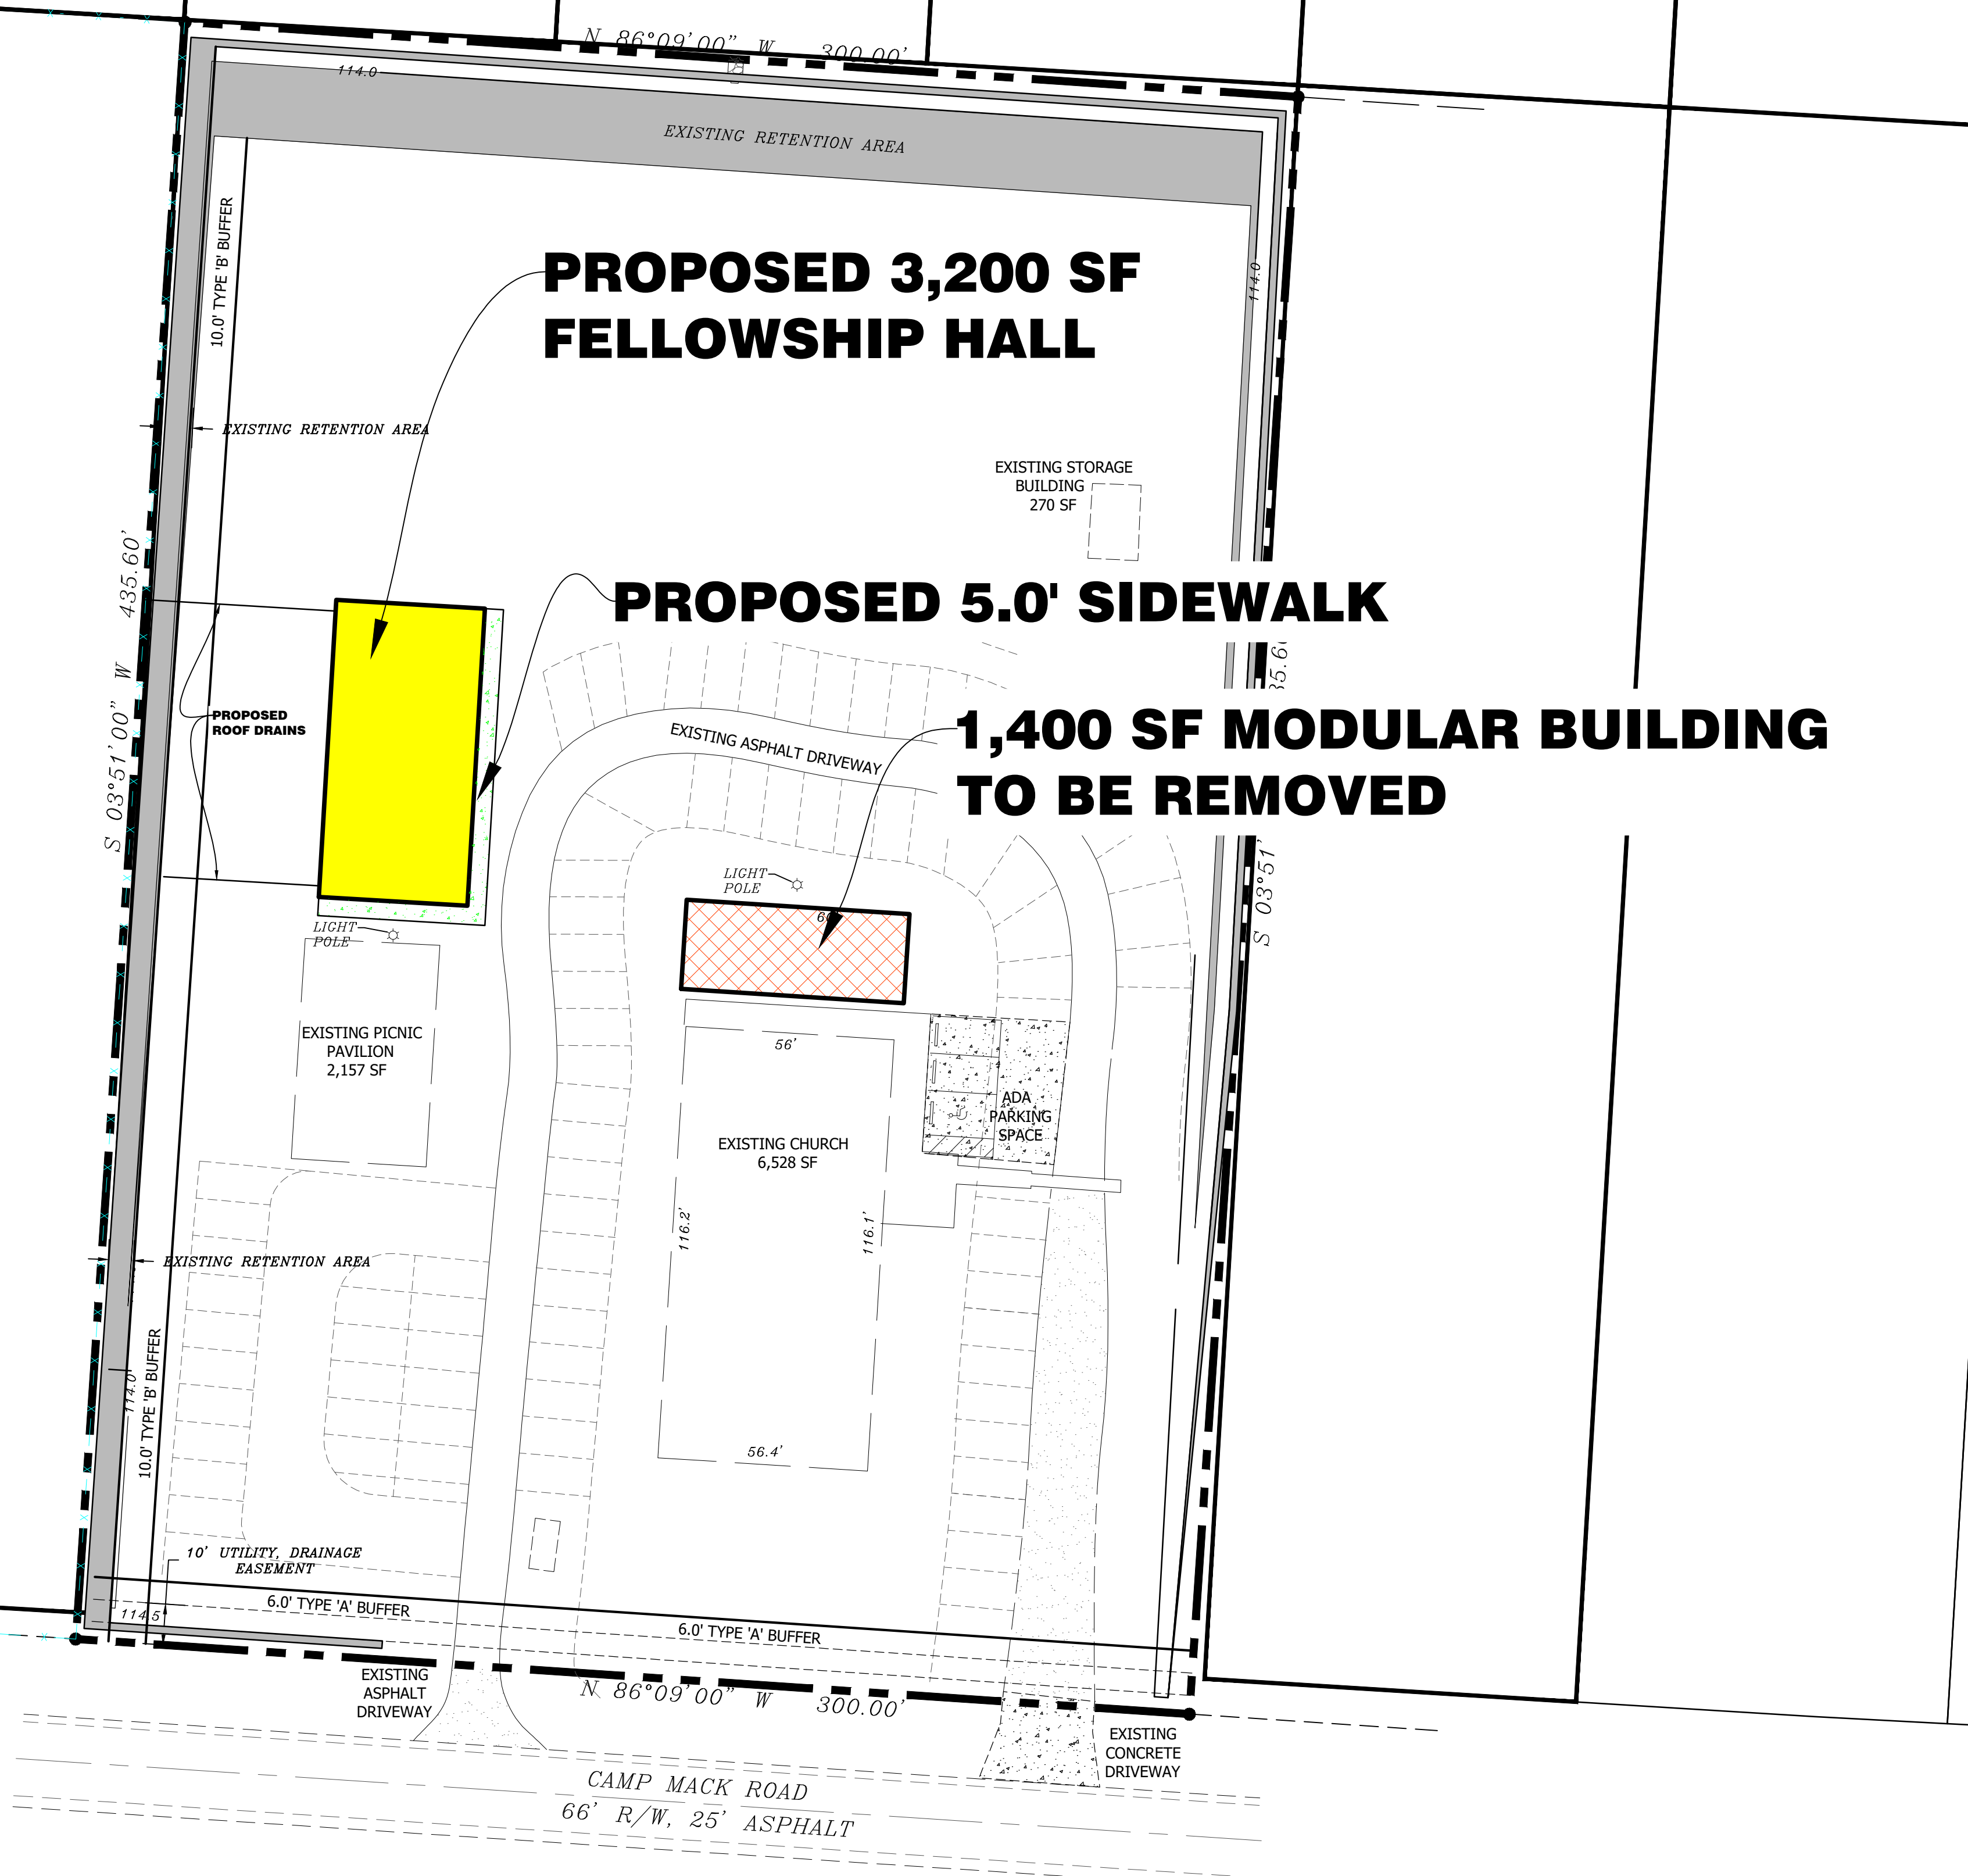

IMPERVIOUS SURFACE

IMPERVIOUS SURFACE EXISTING:	
CHURCH	6,528 SF
PICNIC PAVILION	2,157 SF
STORAGE	270 SF
MODULAR BUILDING	1,400 SF
PARKING	1,388 SF
TOTAL IMPERVIOUS	1,1743 SF
IMPERVIOUS REMOVED:	
MODULAR BUILDING	-1,400 SF
TOTAL IMPERVIOUS AFTER BUILDING REMOVAL	10,343 SF
TOTAL IMPERVIOUS AFTER BUILDING ADDITION	3,200 SF
	13,543 SF
<u>ISR</u>	
PROPERTY 2.9544 ACRES (128,693.66 SF)	
13,543/ 128,693.66 =.015 OR 10.52%	