

BOUNDARY SURVEY

LEGAL DESCRIPTION:


LOT 172, SOLIVITA PHASE 7G - UNIT 2 ACCORDING TO THE PLAT THEREOF, AS RECORDED IN PLAT BOOK 155, PAGE 4-8 OF THE PUBLIC RECORDS OF POLK COUNTY, FLORIDA.

FLOOD INFORMATION:

BY PERFORMING A SEARCH WITH THE LOCAL GOVERNING MUNICIPALITY OR WWW.FEMA.GOV, THE PROPERTY APPEARS TO BE LOCATED IN ZONE X. THIS PROPERTY WAS FOUND IN POLK COUNTY, COMMUNITY NUMBER 120189, DATED 6/18/2013.


CERTIFIED TO:

DENNIS A. WALLESTAD AND NATALIE R. WALLESTAD, FLORIDA TITLESMTIH, LLC; FIRST AMERICAN TITLE INSURANCE COMPANY; JPMORGAN CHASE BANK, N.A.

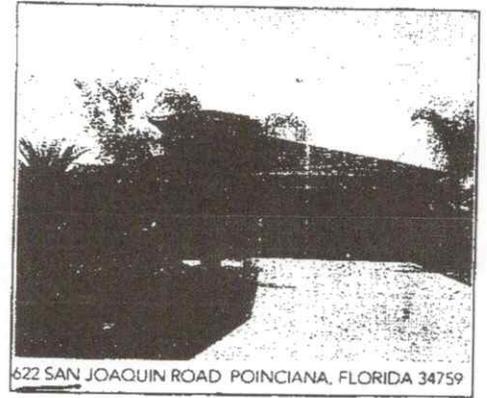

622 SAN JOAQUIN ROAD POINCIANA, FLORIDA 34759

**ADD ALUM. ROOF (28' x 15')
OVER EXISTING SCREEN ENCLOSURE**

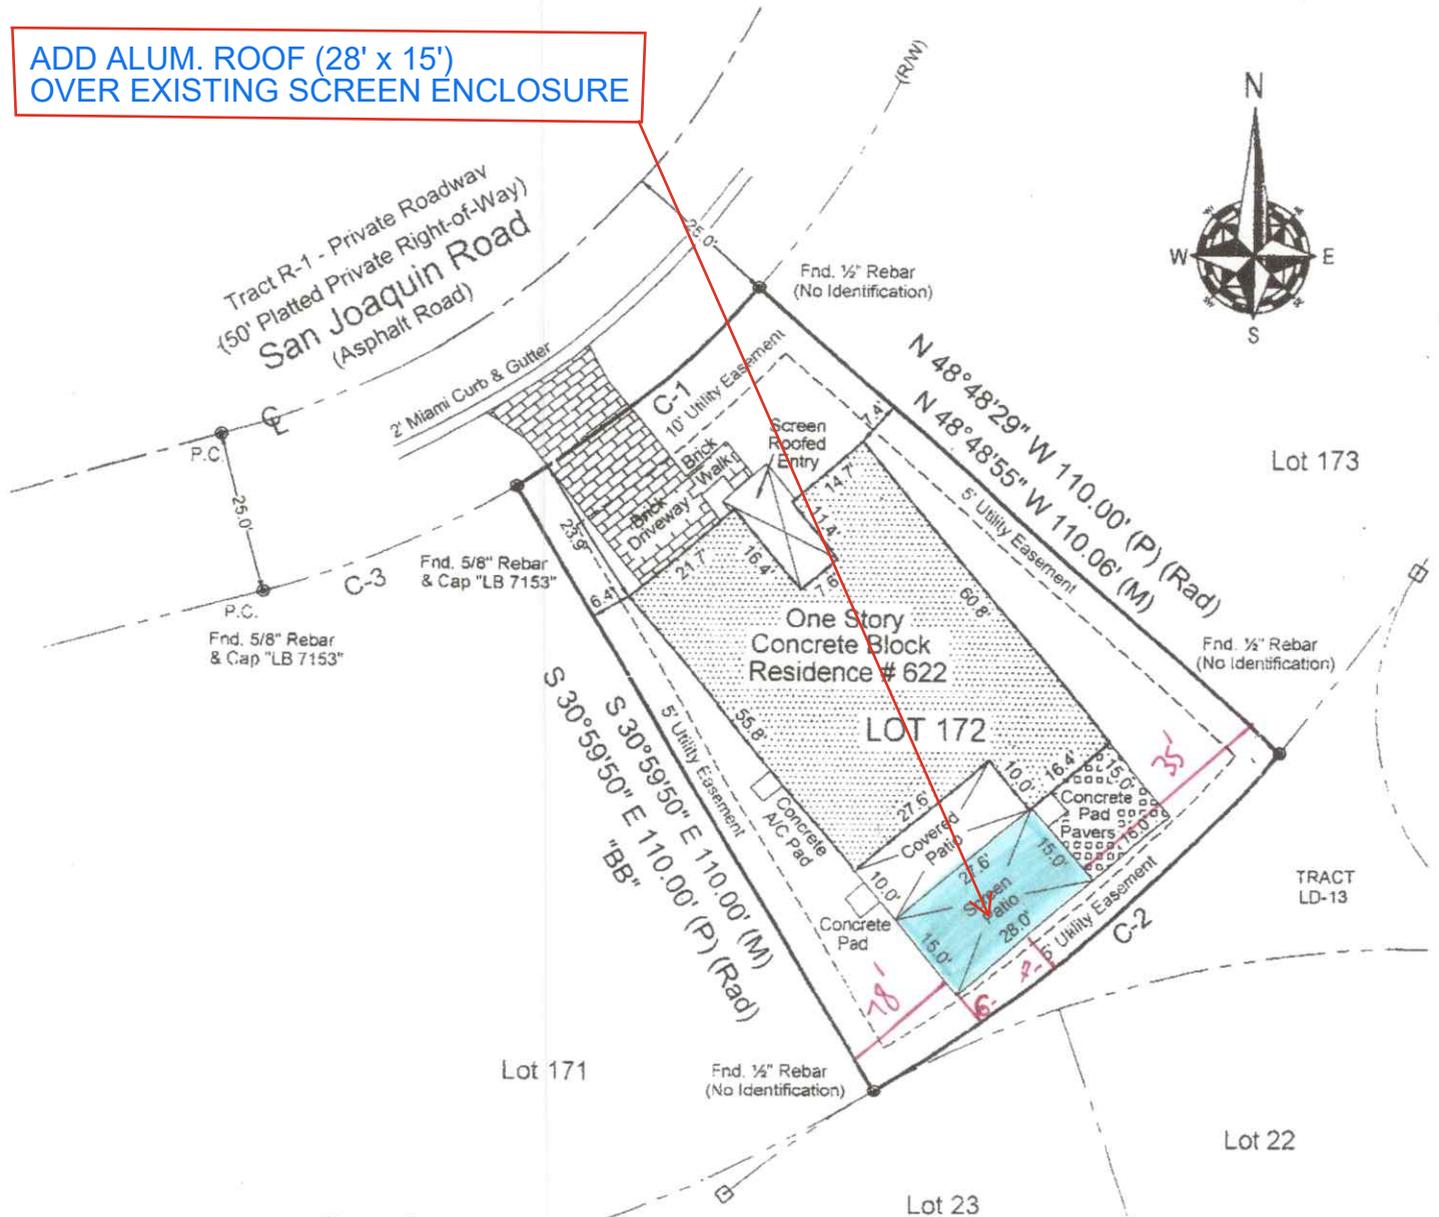

Curve Data

C-1	C-2	C-3
R=160.00'	R=270.00'	R=160.00'
L=49.74'	L=83.93'	L=43.30'
Tan=25.07'	Tan=42.31'	Tan=21.78'
$\Delta=17^{\circ}48'39''$	$\Delta=17^{\circ}48'39''$	$\Delta=15^{\circ}30'22''$
CB=S50°05'50"W	CB=N50°05'50"E	CB=S66°45'21"W
CB=S50°00'40"W (M)	CB=N50°05'07"E (M)	CB=S66°48'45"W (M)
CH=49.54' 49.55' (M)	CH=83.59' 83.63' (M)	CH=43.17' 43.15' (M)

