




WALMART AND SAM'S CLUB MONUMENT SIGN WITH FUEL READERS

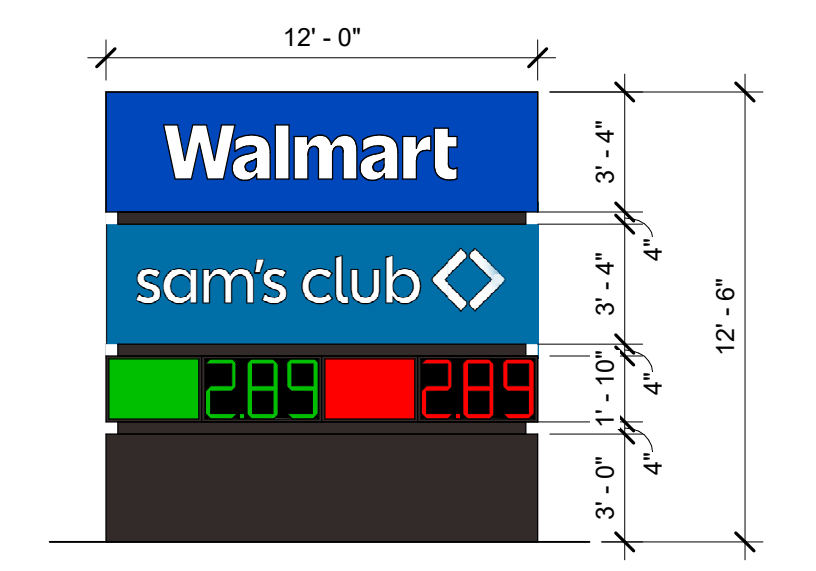


WALMART AND SAM'S CLUB MONUMENT SIGN WITH FUEL READERS

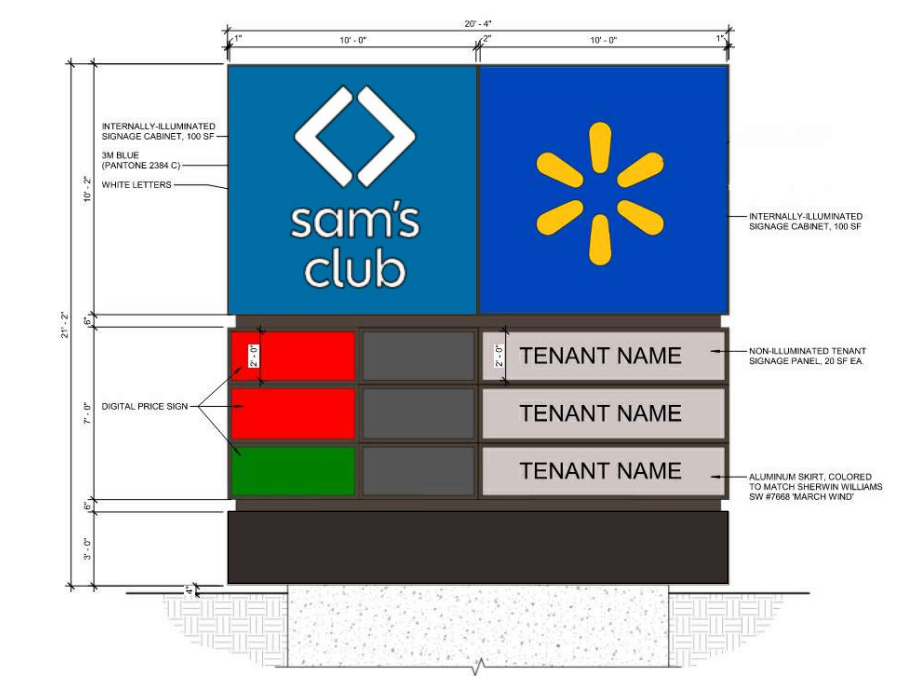


SAM'S CLUB PYLON SIGN

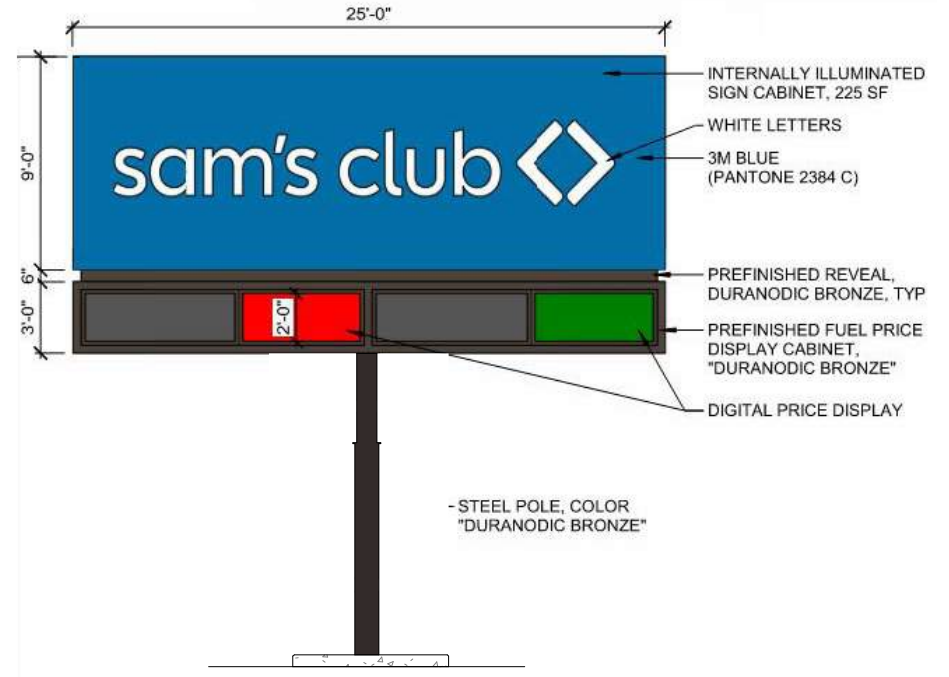


TENANT MONUMENT SIGN

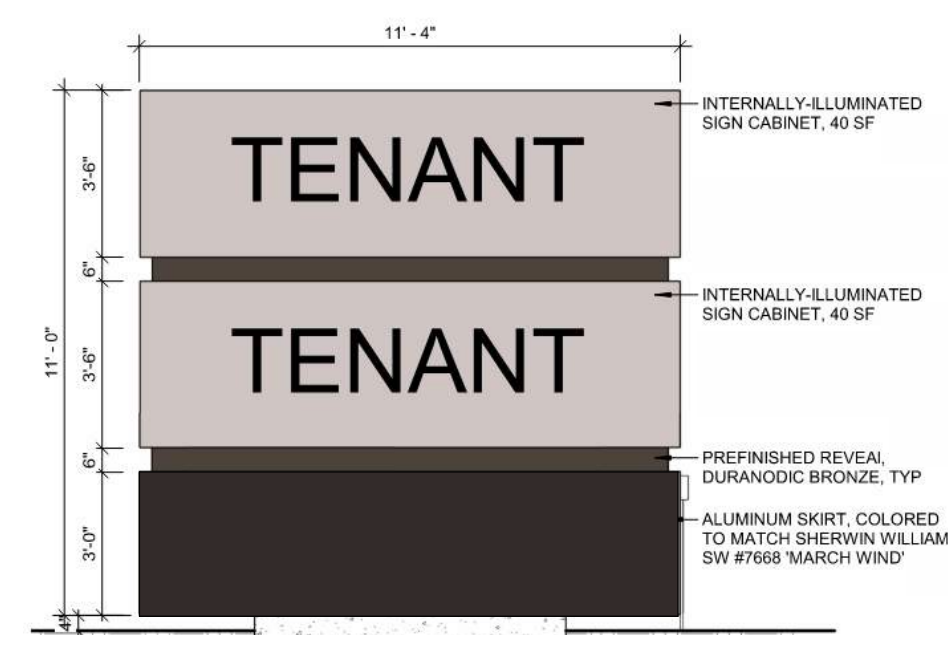


WALMART PYLON SIGN

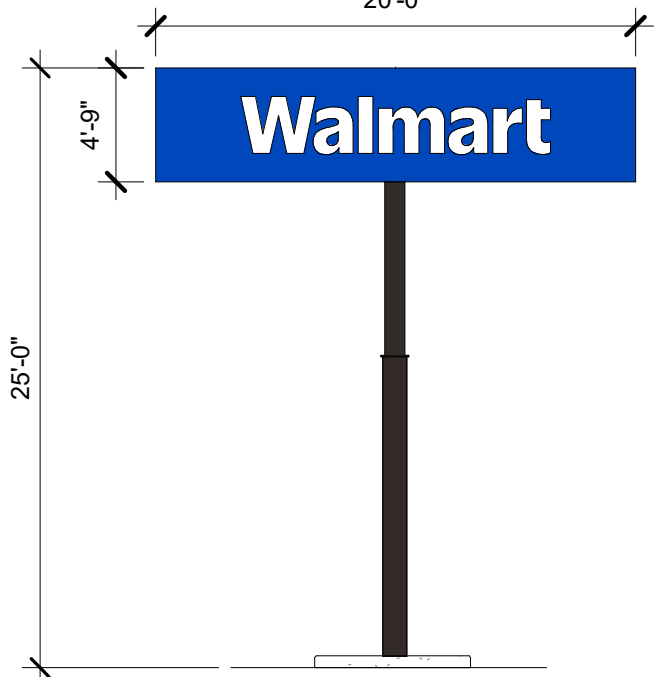


TENANT MONUMENT SIGN

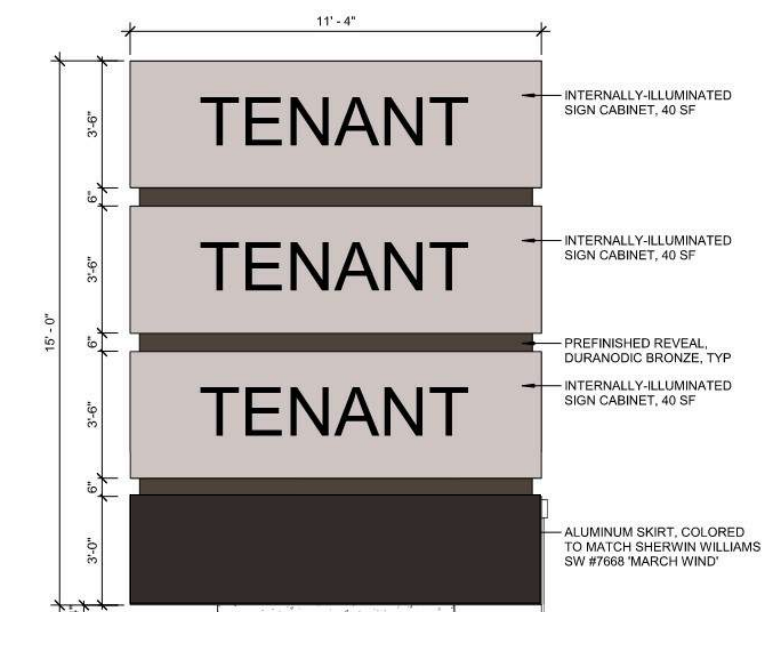


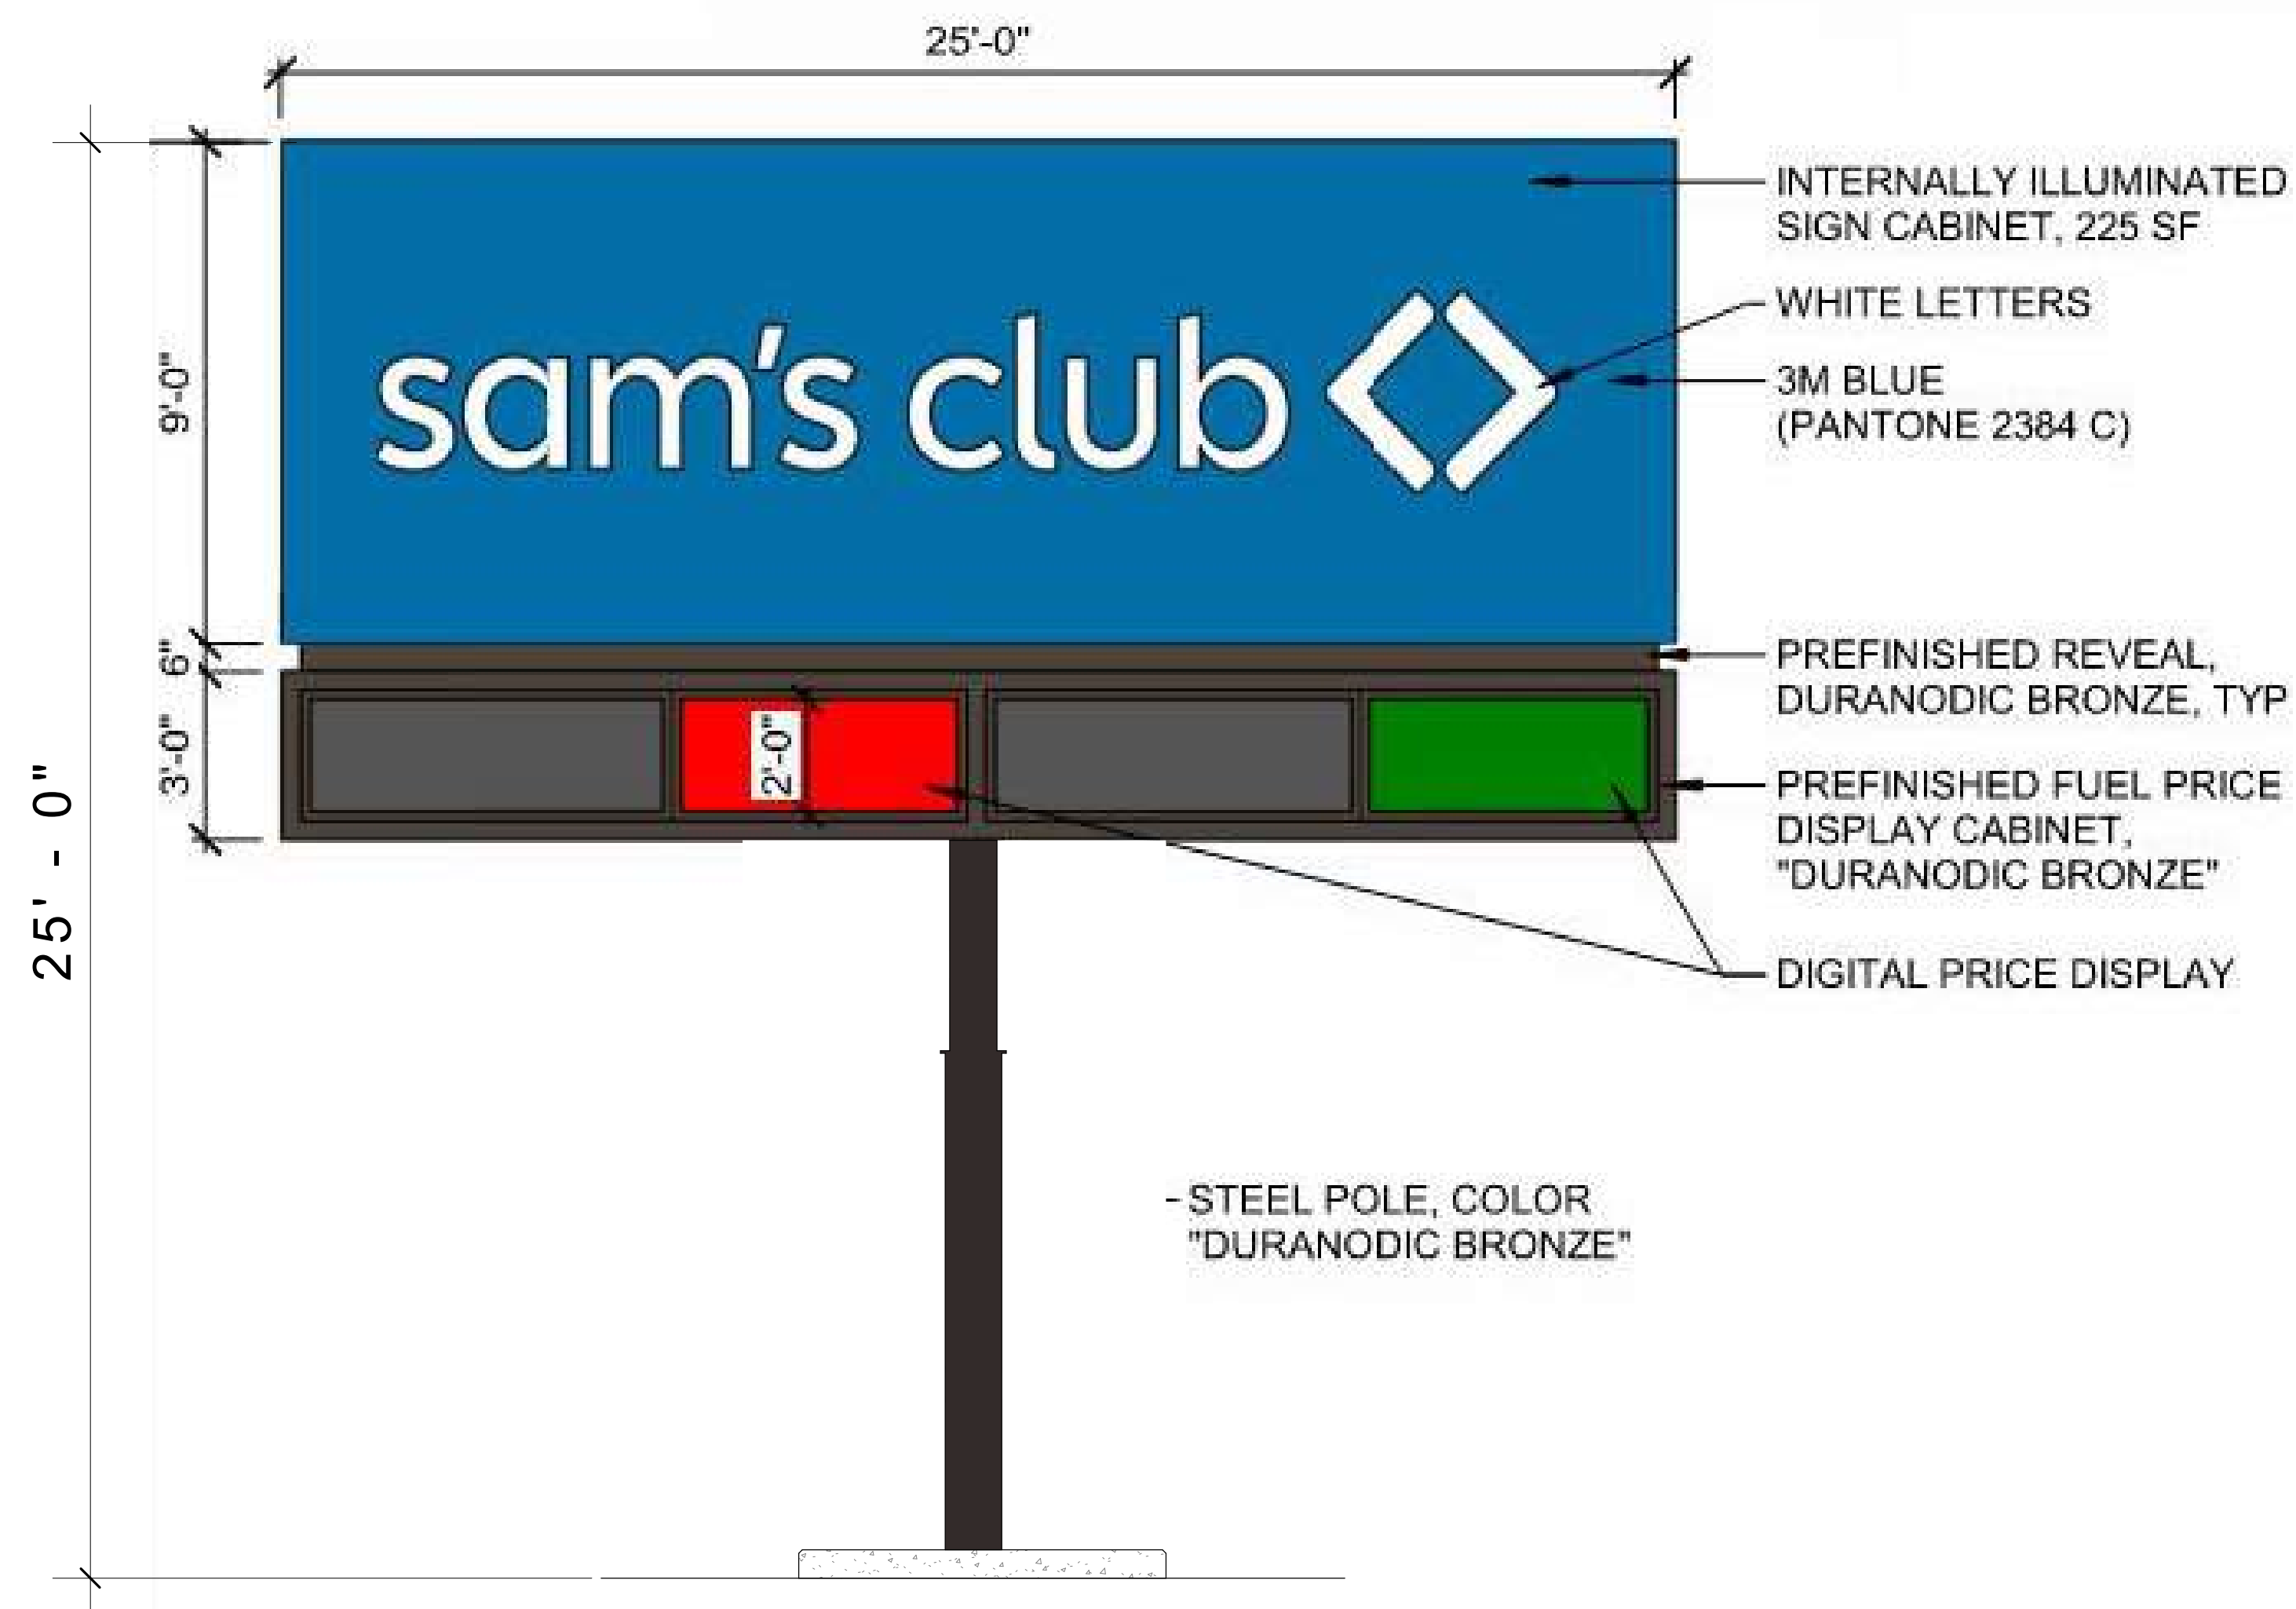


2 25'-0" PYLON SIGN
3/8" = 1'-0"

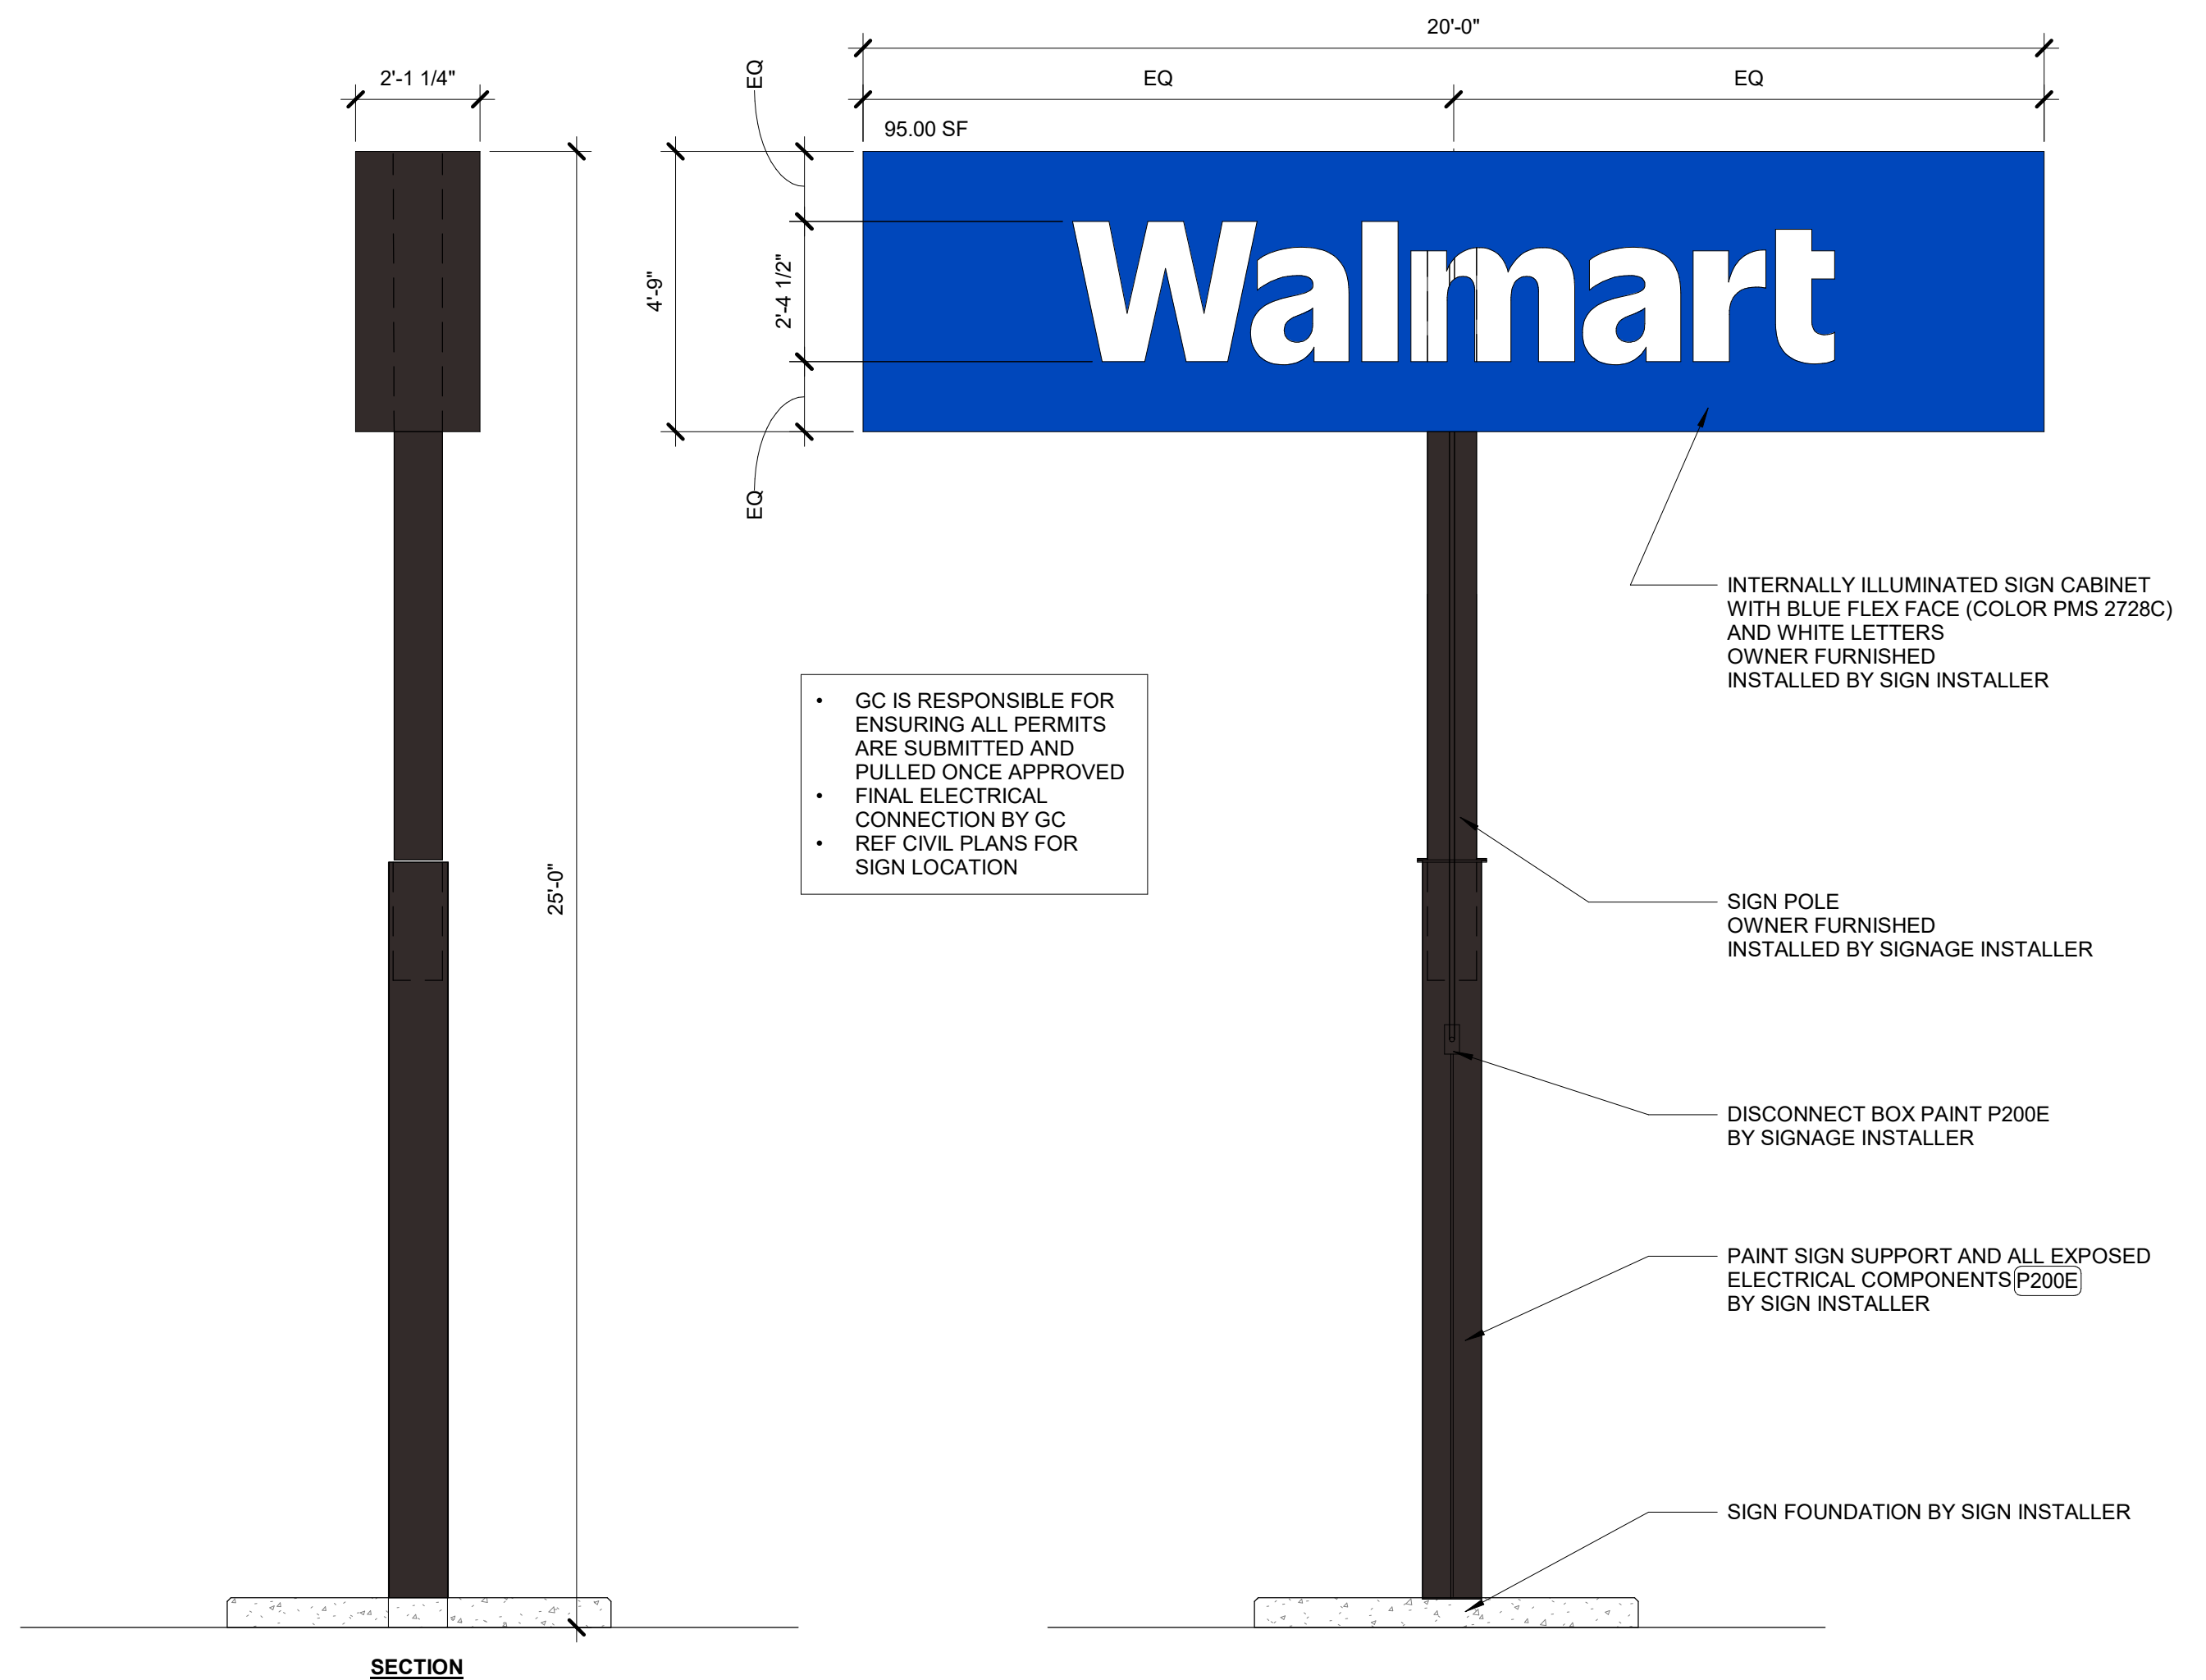


1 25'-0" PYLON SIGN
3/8" = 1'-0"

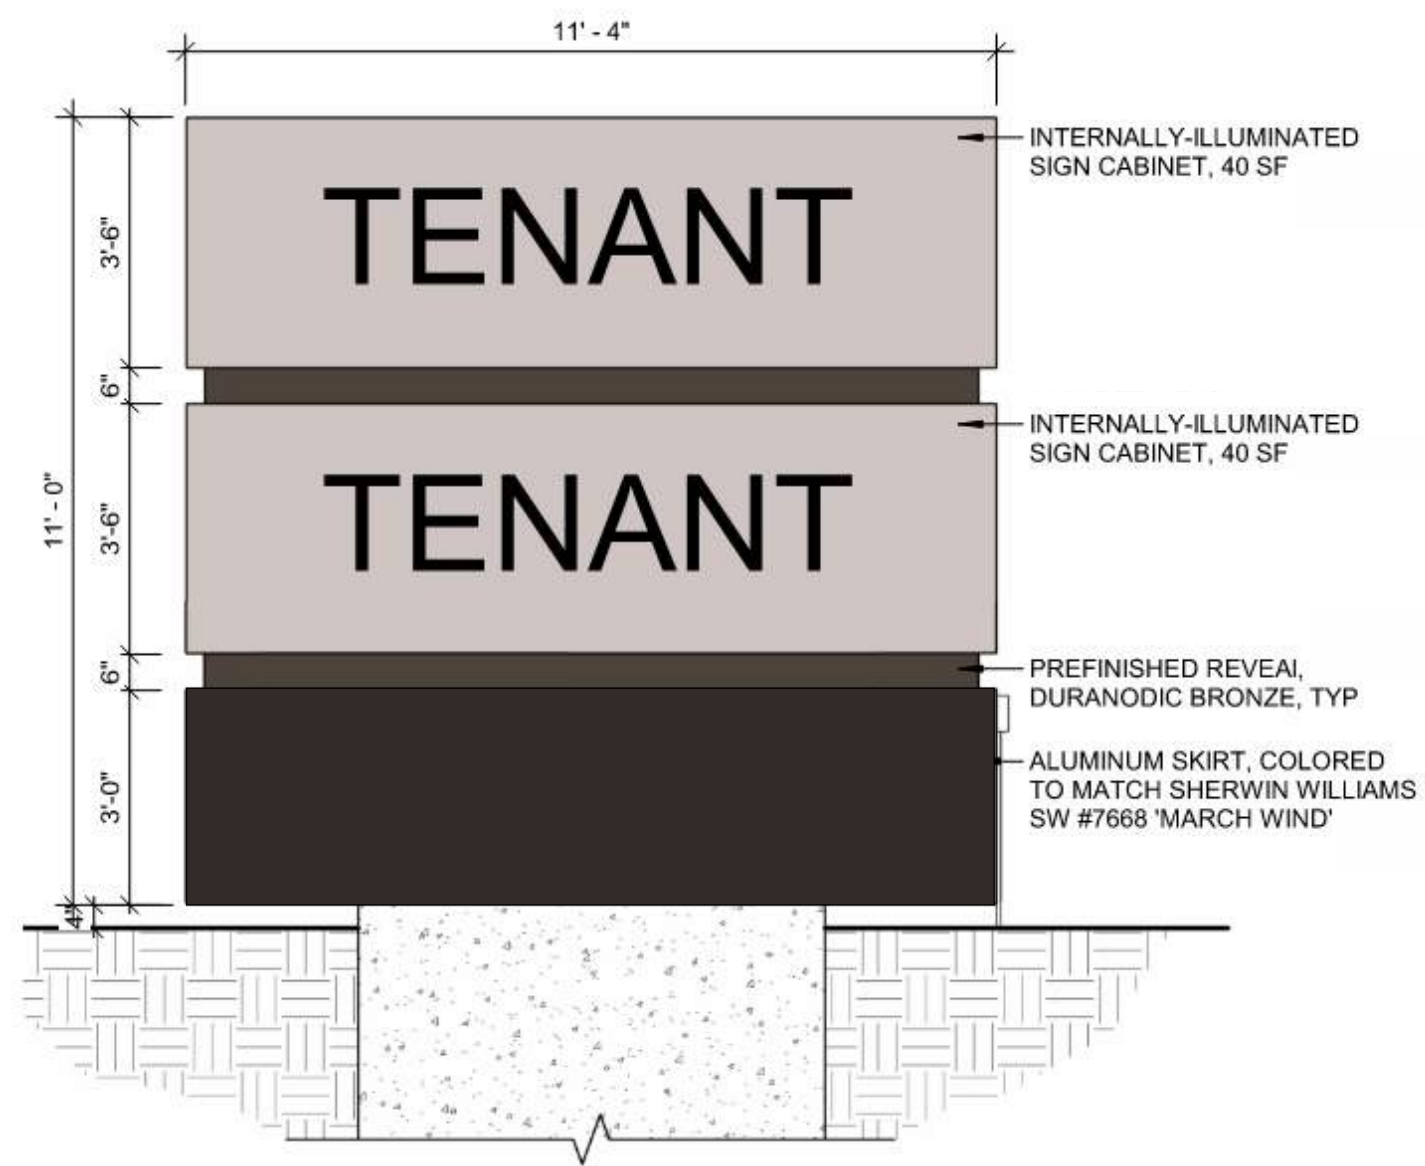


4 TENANT MONUMENT SIGN
3/8" = 1'-0"

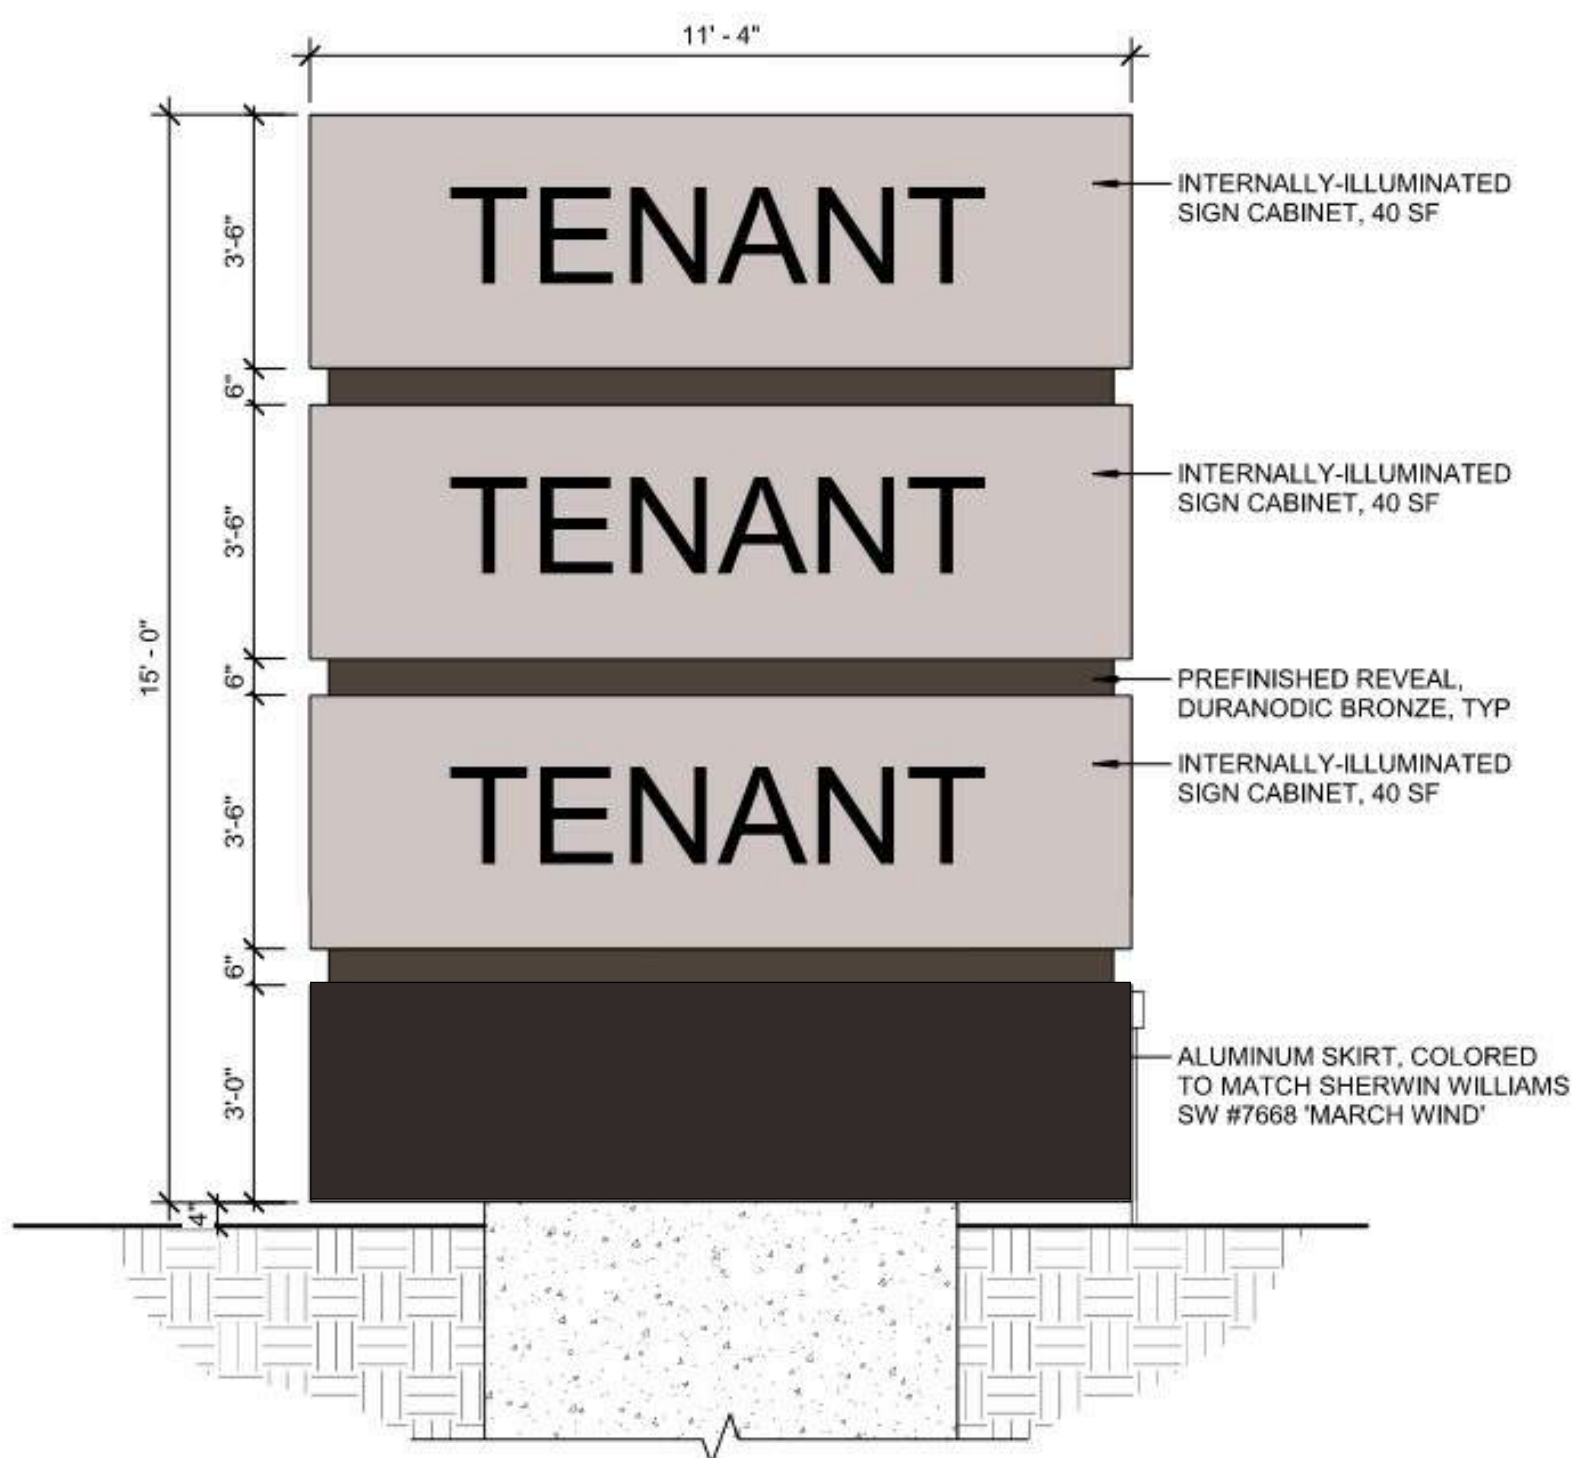

3 TENANT MONUMENT SIGN
3/8" = 1'-0"

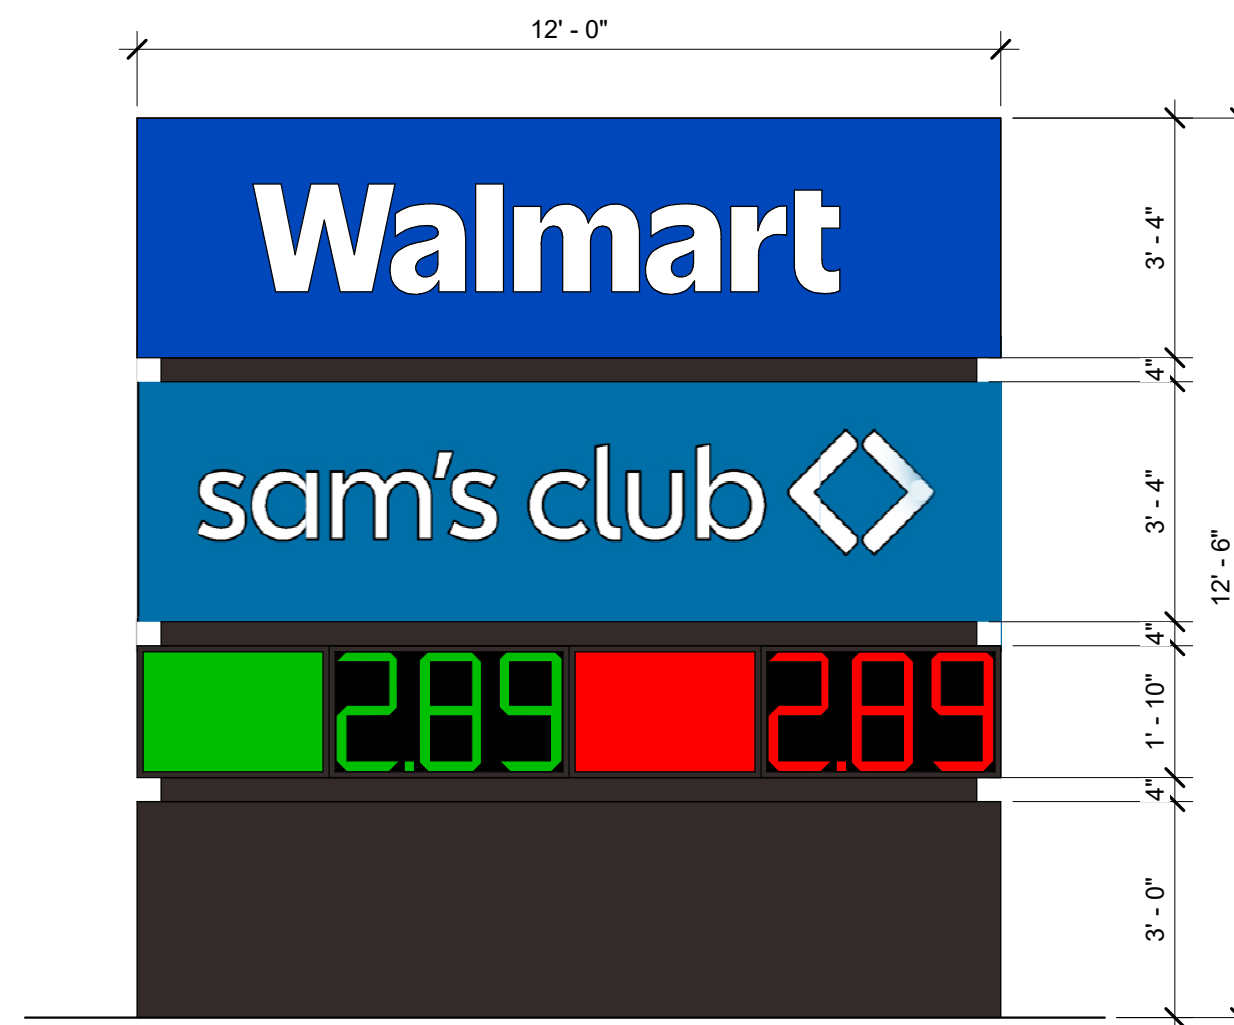

2 MONUMENT SIGN
3/8" = 1'-0"

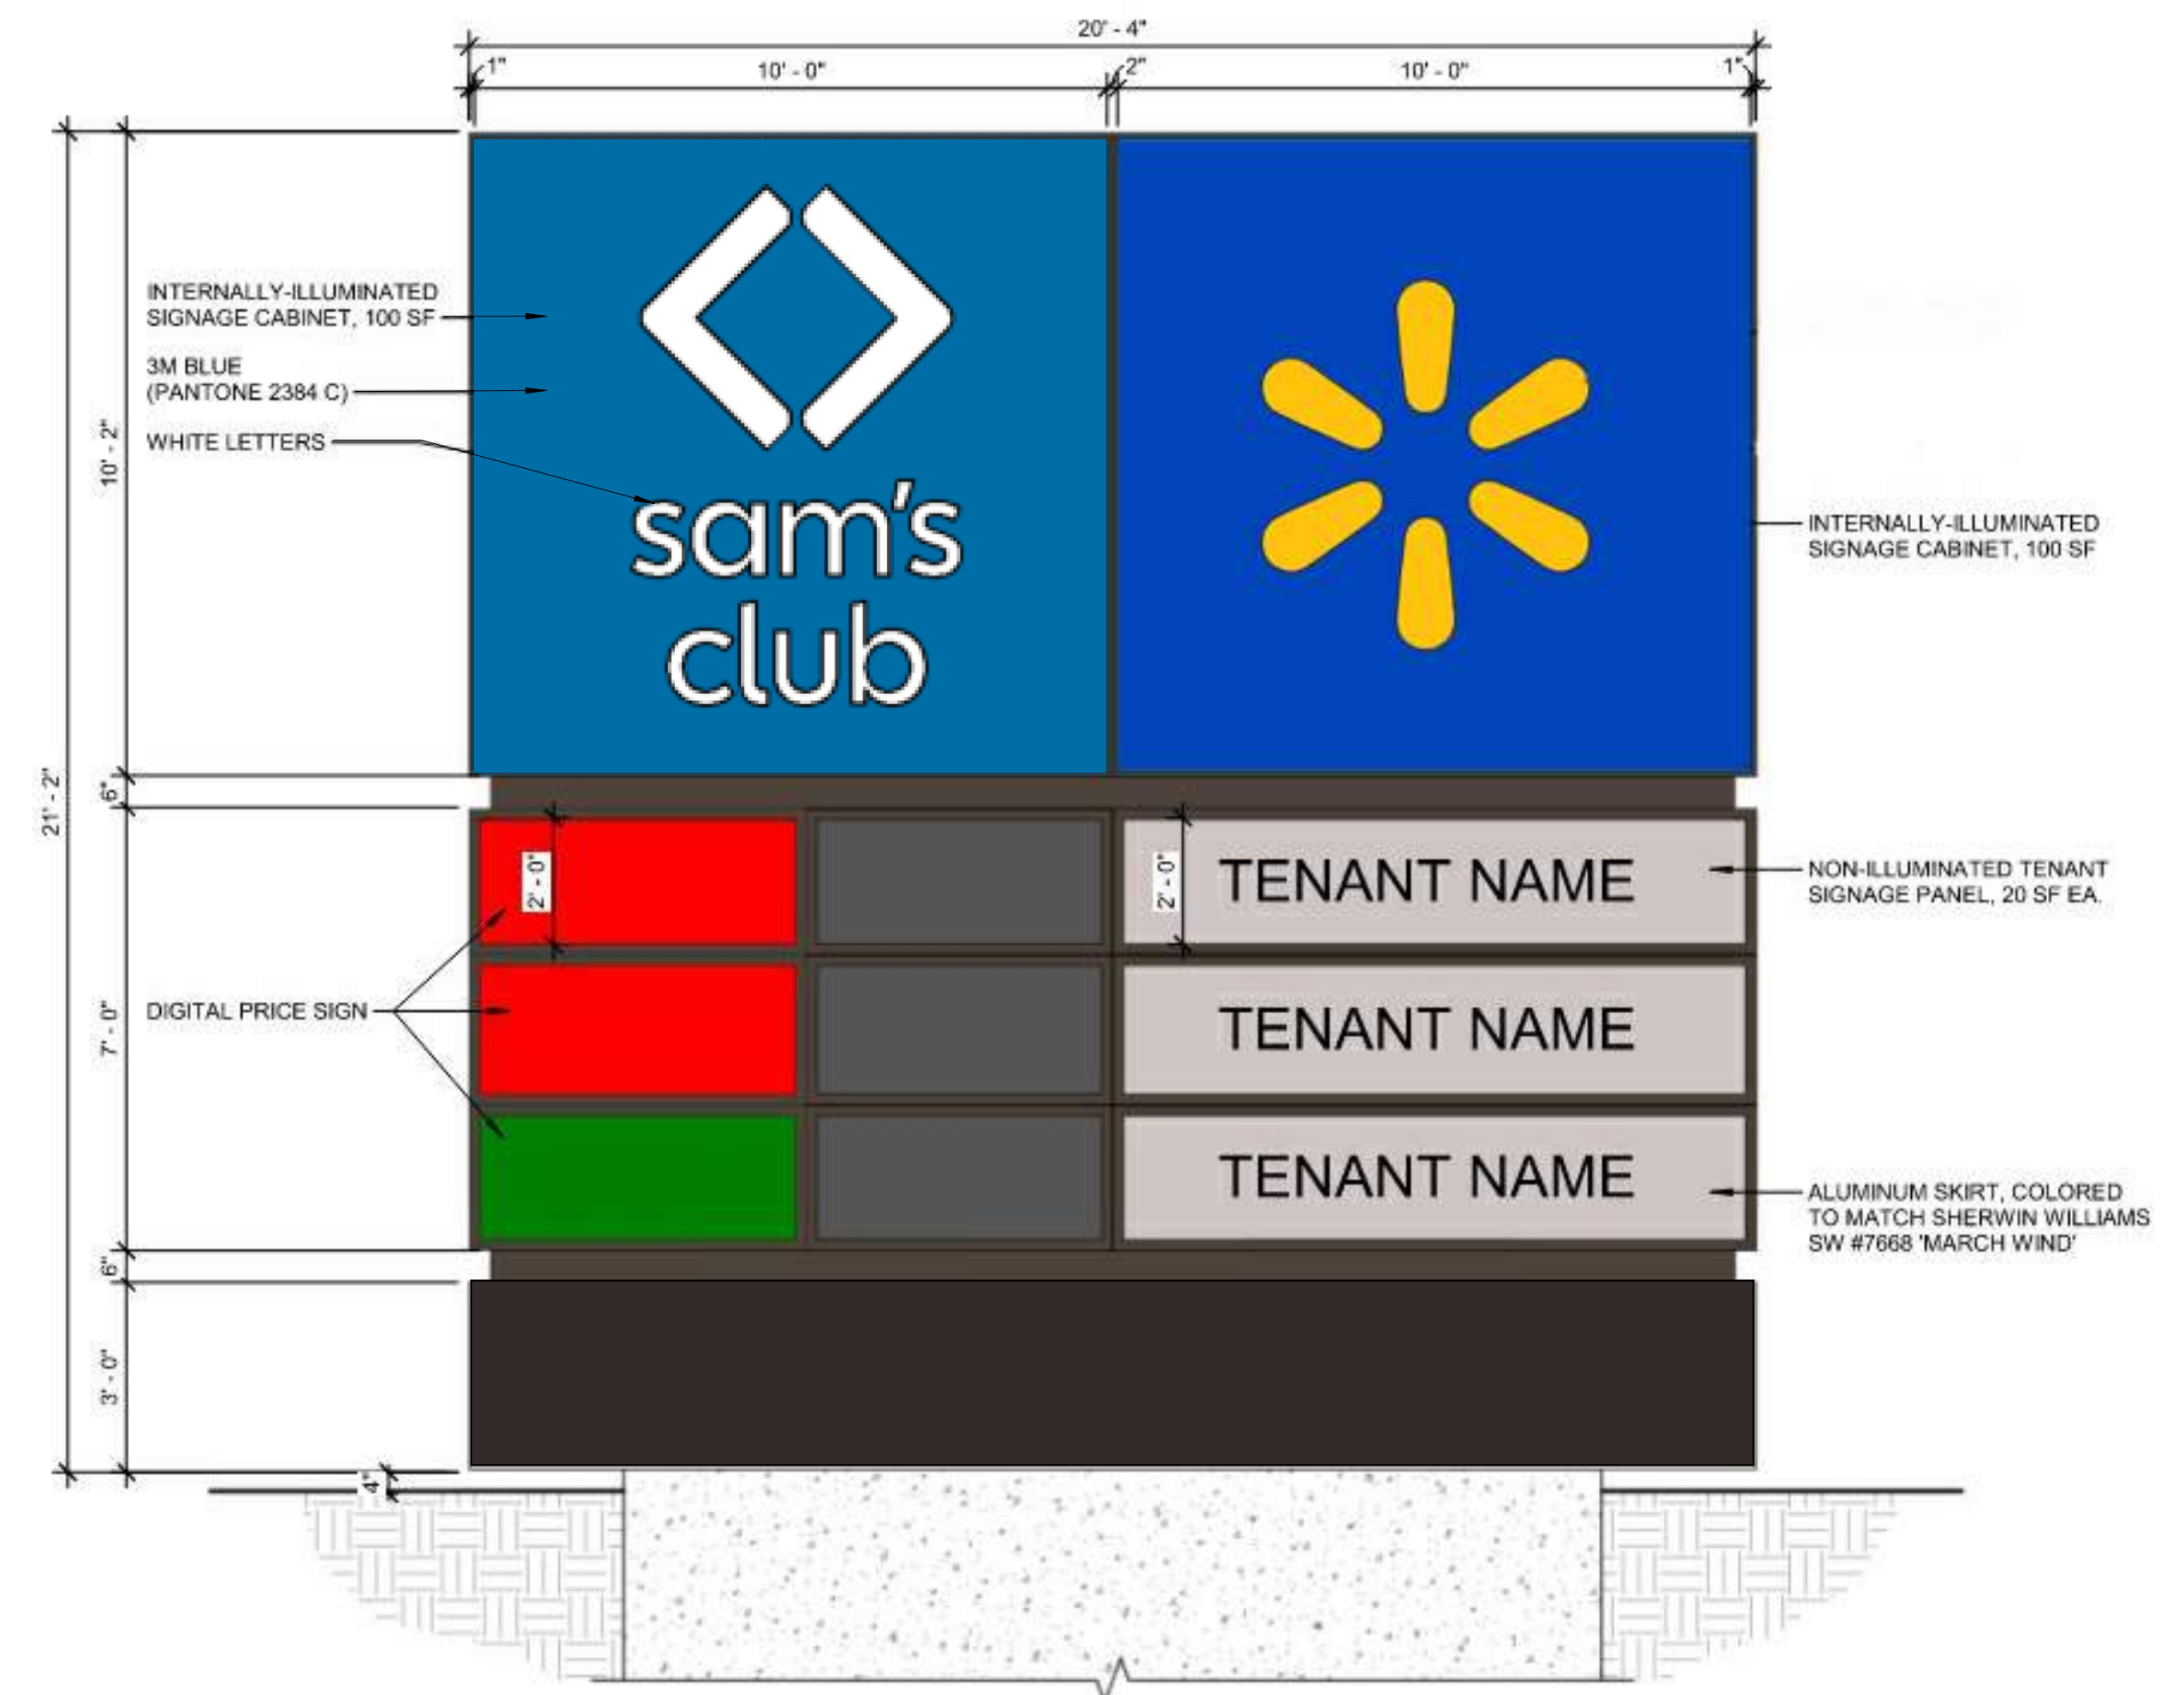

1 MONUMENT SIGN
3/8" = 1'-0"