



PARCEL ID:	25-27-28-000000-043220, 25-27-28-000000-043230 25-27-28-000000-043240, 25-27-28-000000-043020 25-27-28-000000-043180, 25-27-28-000000-043190 25-27-28-000000-043210, 25-27-28-000000-043200
PROPOSED USE:	CONVENIENCE CENTER (CC)
EXISTING LAND USE:	RESIDENTIAL LOW (RL-1 & RL-4)
TOTAL PROJECT AREA:	7.941 AC

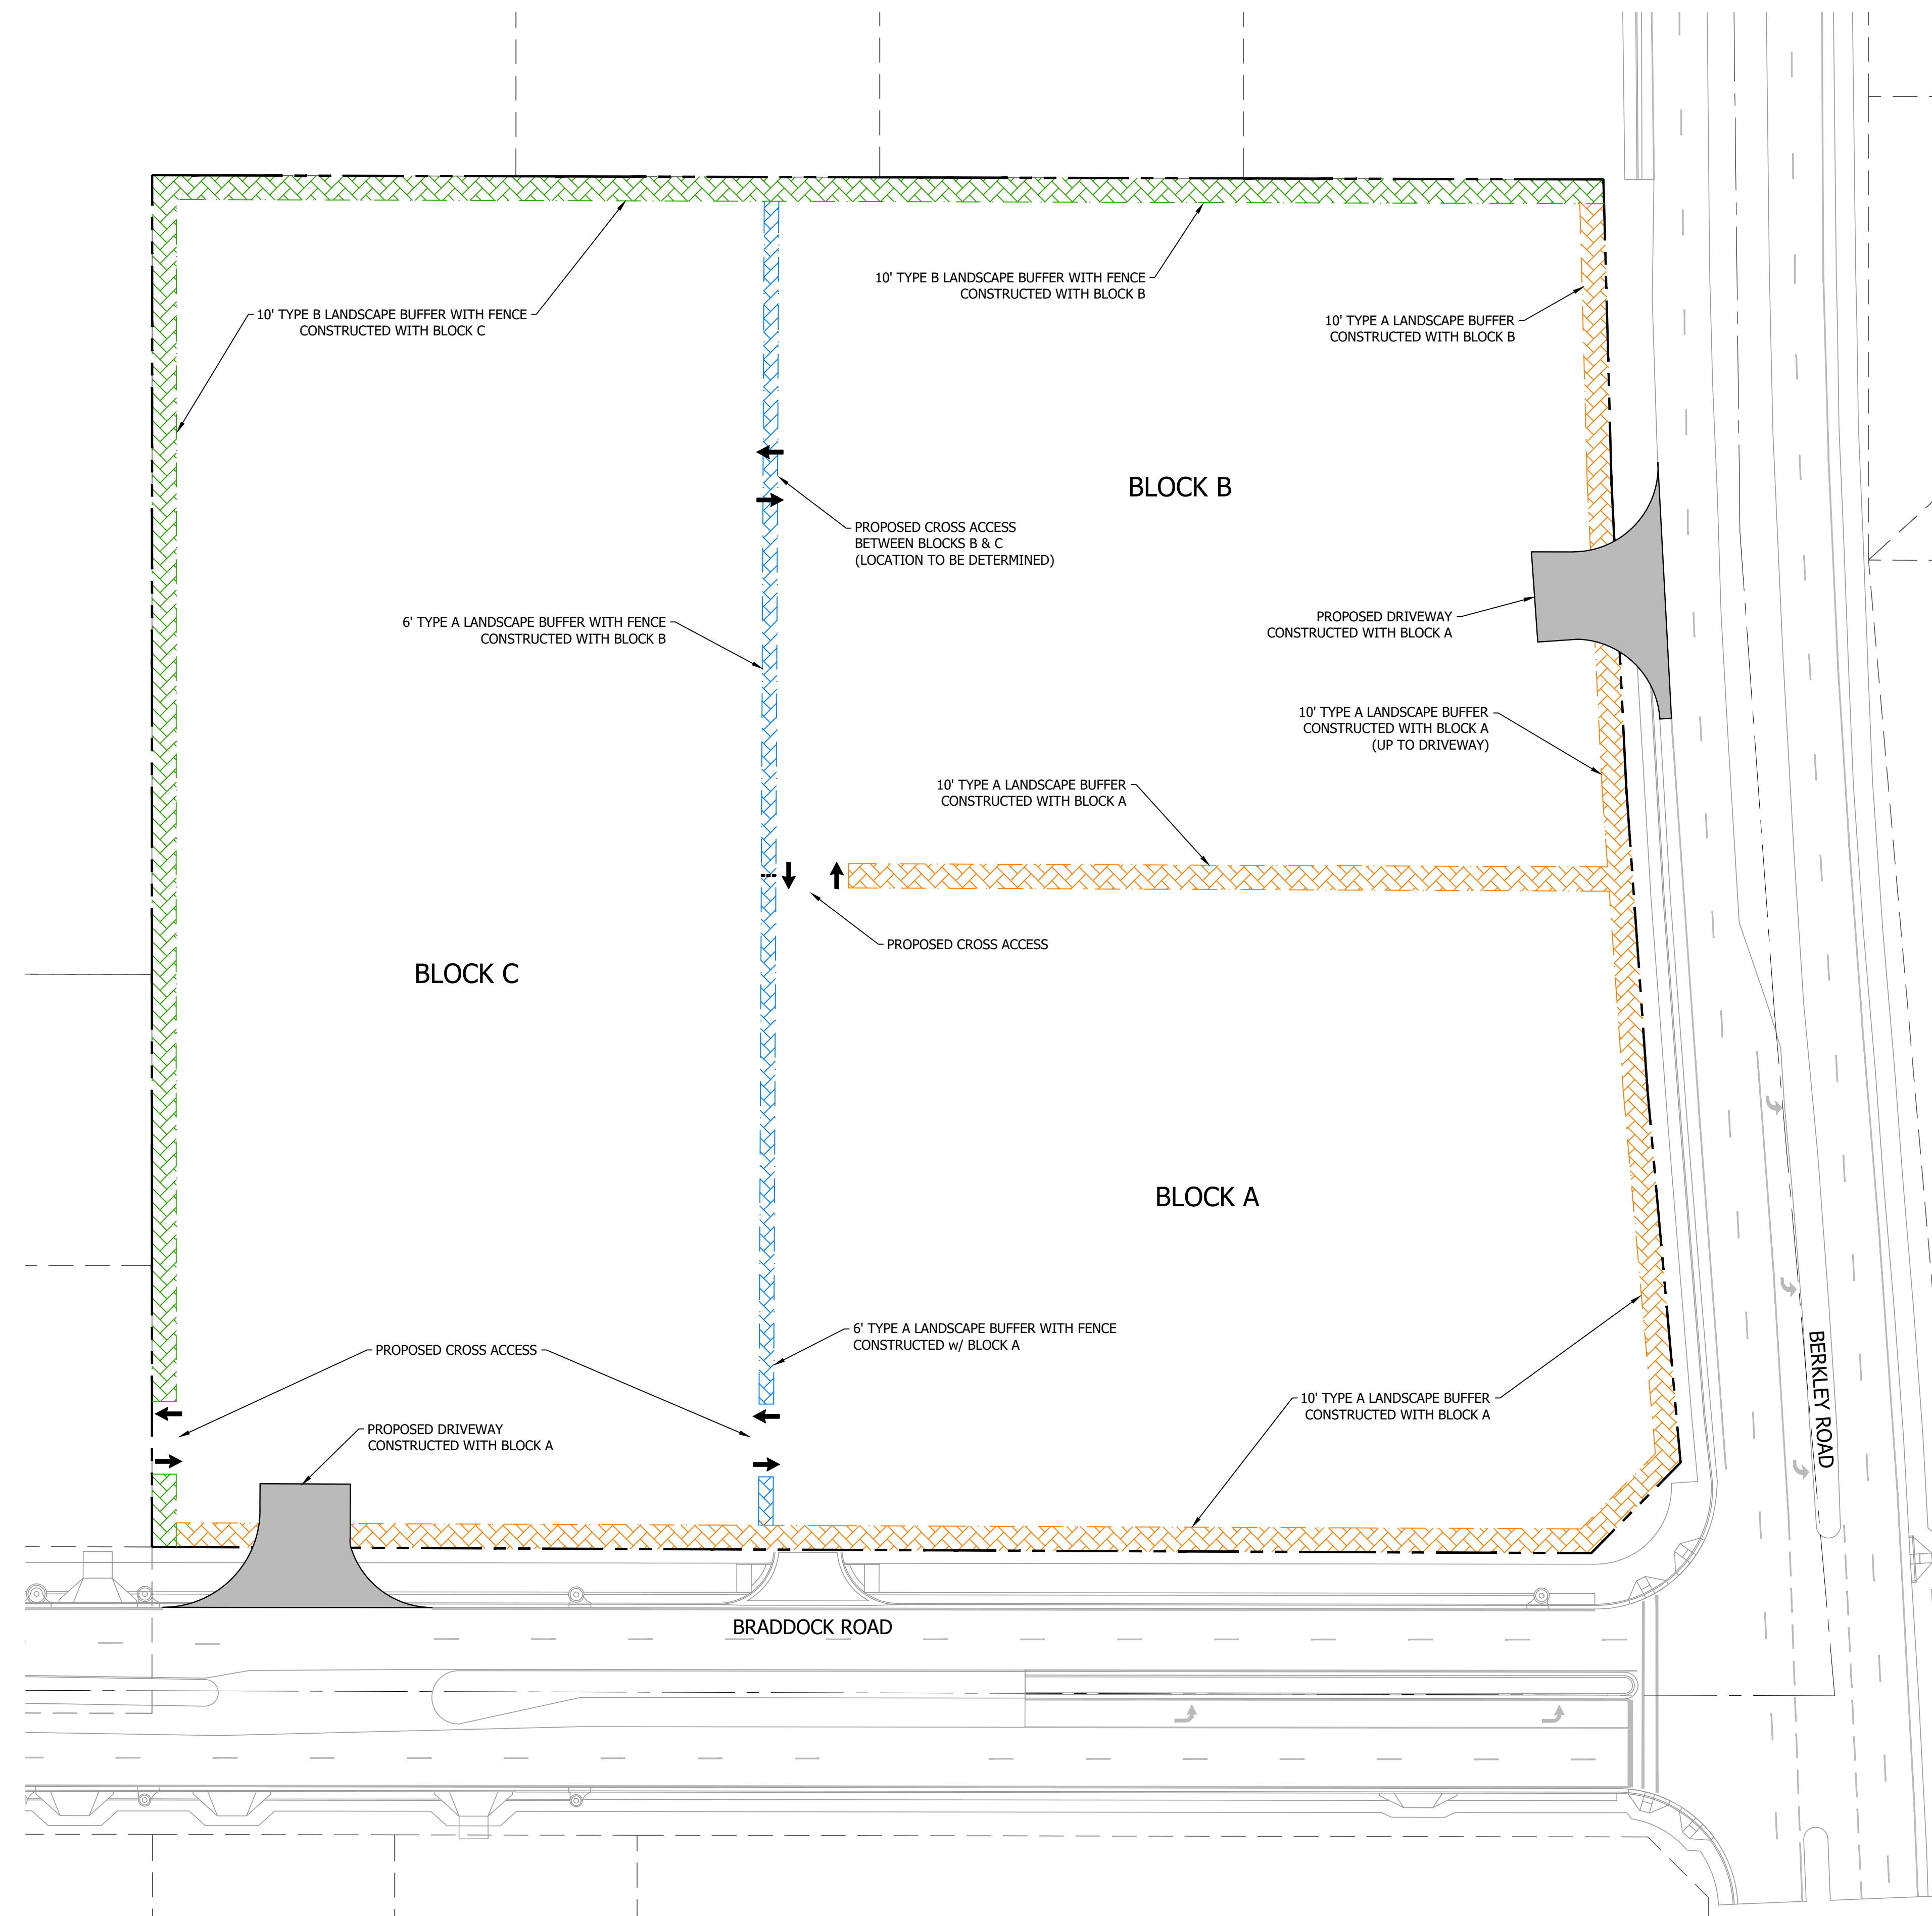

DESIGNED BY:	SANTOS MEDINA, III, P.E. REGISTERED PROFESSIONAL ENGINEER LICENSE NO. 74539		
SM			
DRAWN BY:			
RM			
CHECKED BY:			
SM	07/28/2025 NOT VALID UNLESS PHYSICALLY DUMPED AND RESEALED STAMP AND SIGNED		

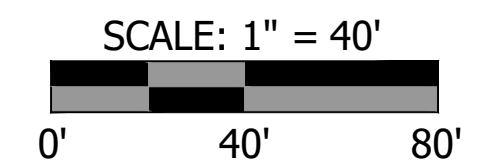

## ACTIVITY CENTER PLAN

AUBURNDALE, FLORIDA

SHEET

C100