



Drawing name: K:\LAK_Civil\046489016 - Pulte Crews Lake\CAD\Exhibits\Level 3\Exh 3 Amenity Plan.dwg EX1 Apr 20, 2026 12:07pm by: Gage Bruno
 This document, together with the concepts and designs presented herein, is an instrument of service, is intended only for the specific purpose and client for which it was prepared. Reuse of and improper reliance on this document without written authorization and approval by Kimley-Horn and Associates, Inc. shall be without liability to Kimley-Horn and Associates, Inc.

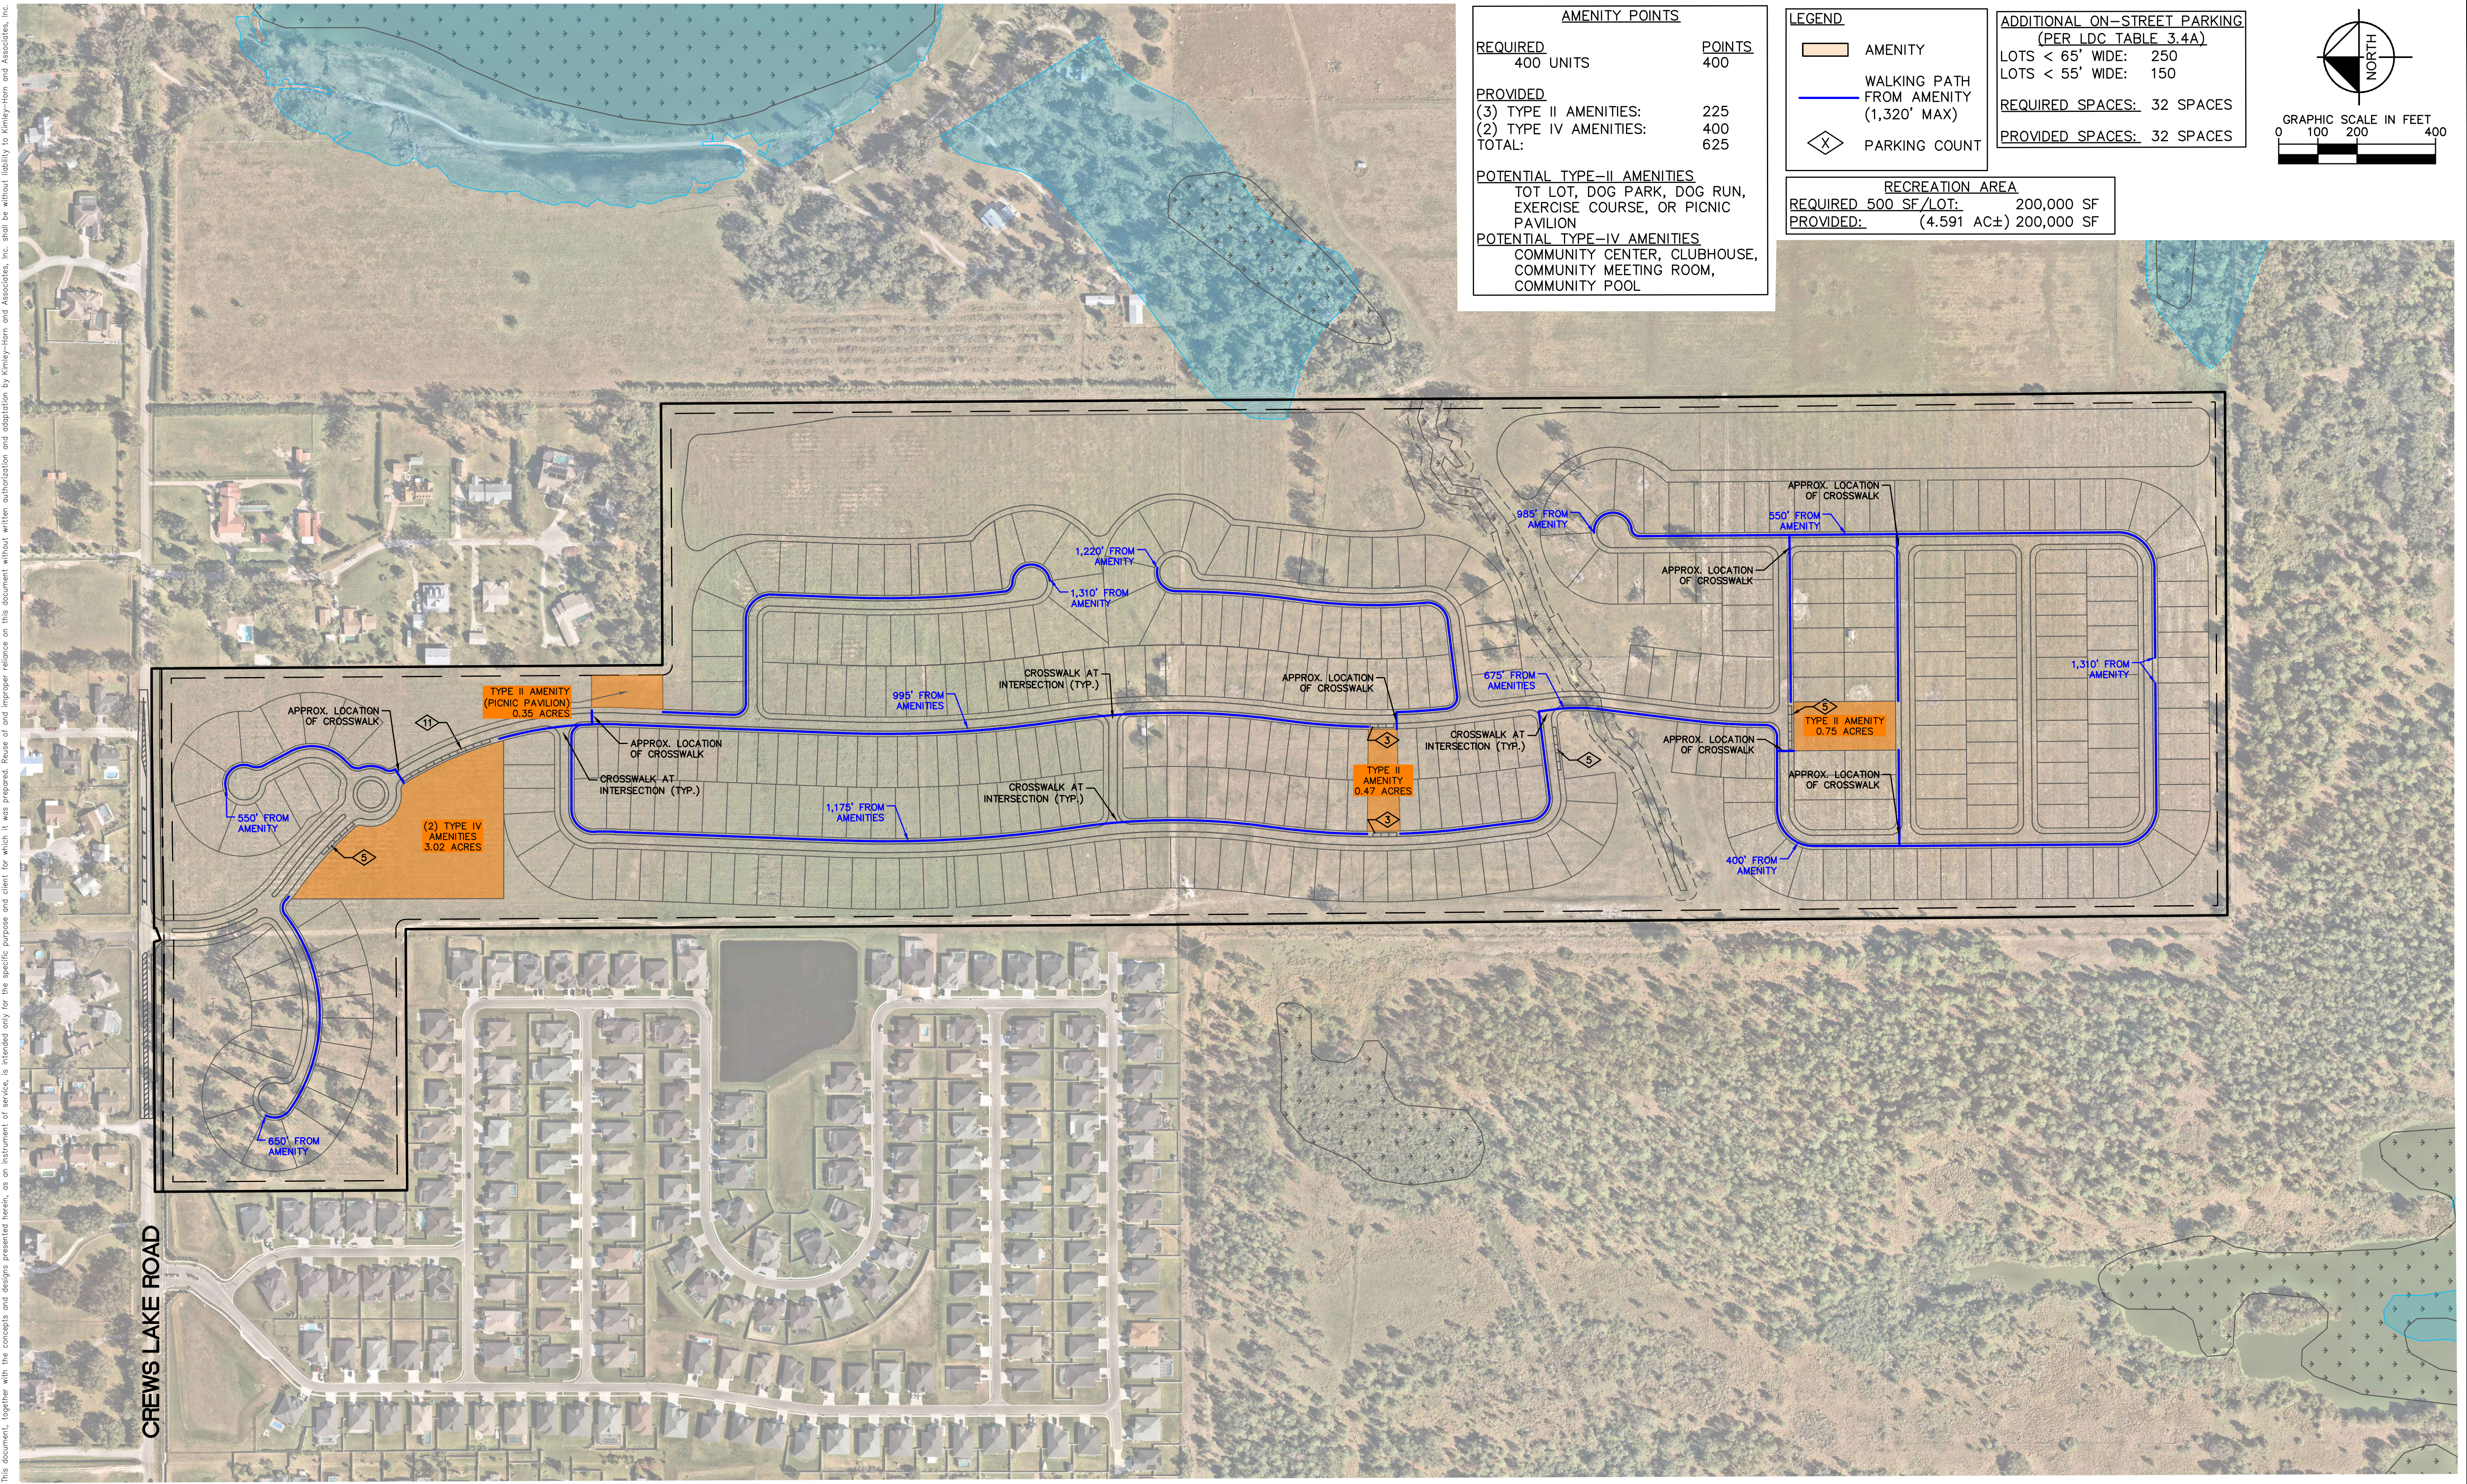

AMENITY POINTS	
REQUIRED	POINTS
400 UNITS	400
PROVIDED	
(3) TYPE II AMENITIES:	225
(2) TYPE IV AMENITIES:	400
TOTAL:	625
POTENTIAL TYPE-II AMENITIES	
TOT LOT, DOG PARK, DOG RUN, EXERCISE COURSE, OR PICNIC PAVILION	
POTENTIAL TYPE-IV AMENITIES	
COMMUNITY CENTER, CLUBHOUSE, COMMUNITY MEETING ROOM, COMMUNITY POOL	

LEGEND	
	AMENITY
	WALKING PATH FROM AMENITY (1,320' MAX)
	PARKING COUNT

ADDITIONAL ON-STREET PARKING (PER LDC TABLE 3.4A)	
LOTS < 65' WIDE:	250
LOTS < 55' WIDE:	150
REQUIRED SPACES:	32 SPACES
PROVIDED SPACES:	32 SPACES

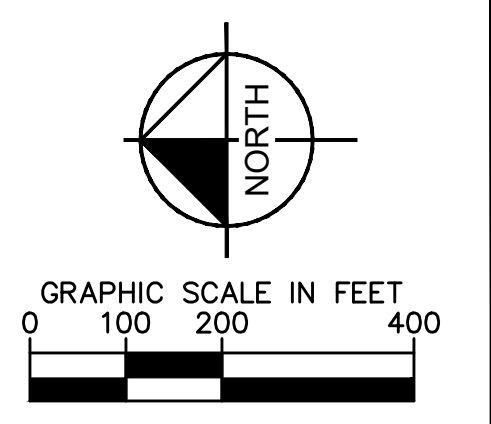

RECREATION AREA	
REQUIRED 500 SF/LOT:	200,000 SF
PROVIDED:	(4.591 AC±) 200,000 SF