


FEMA FLOOD ZONE AREAS

TOTAL FEMA FLOOD ZONE AREA
ON SITE 1.63 AC

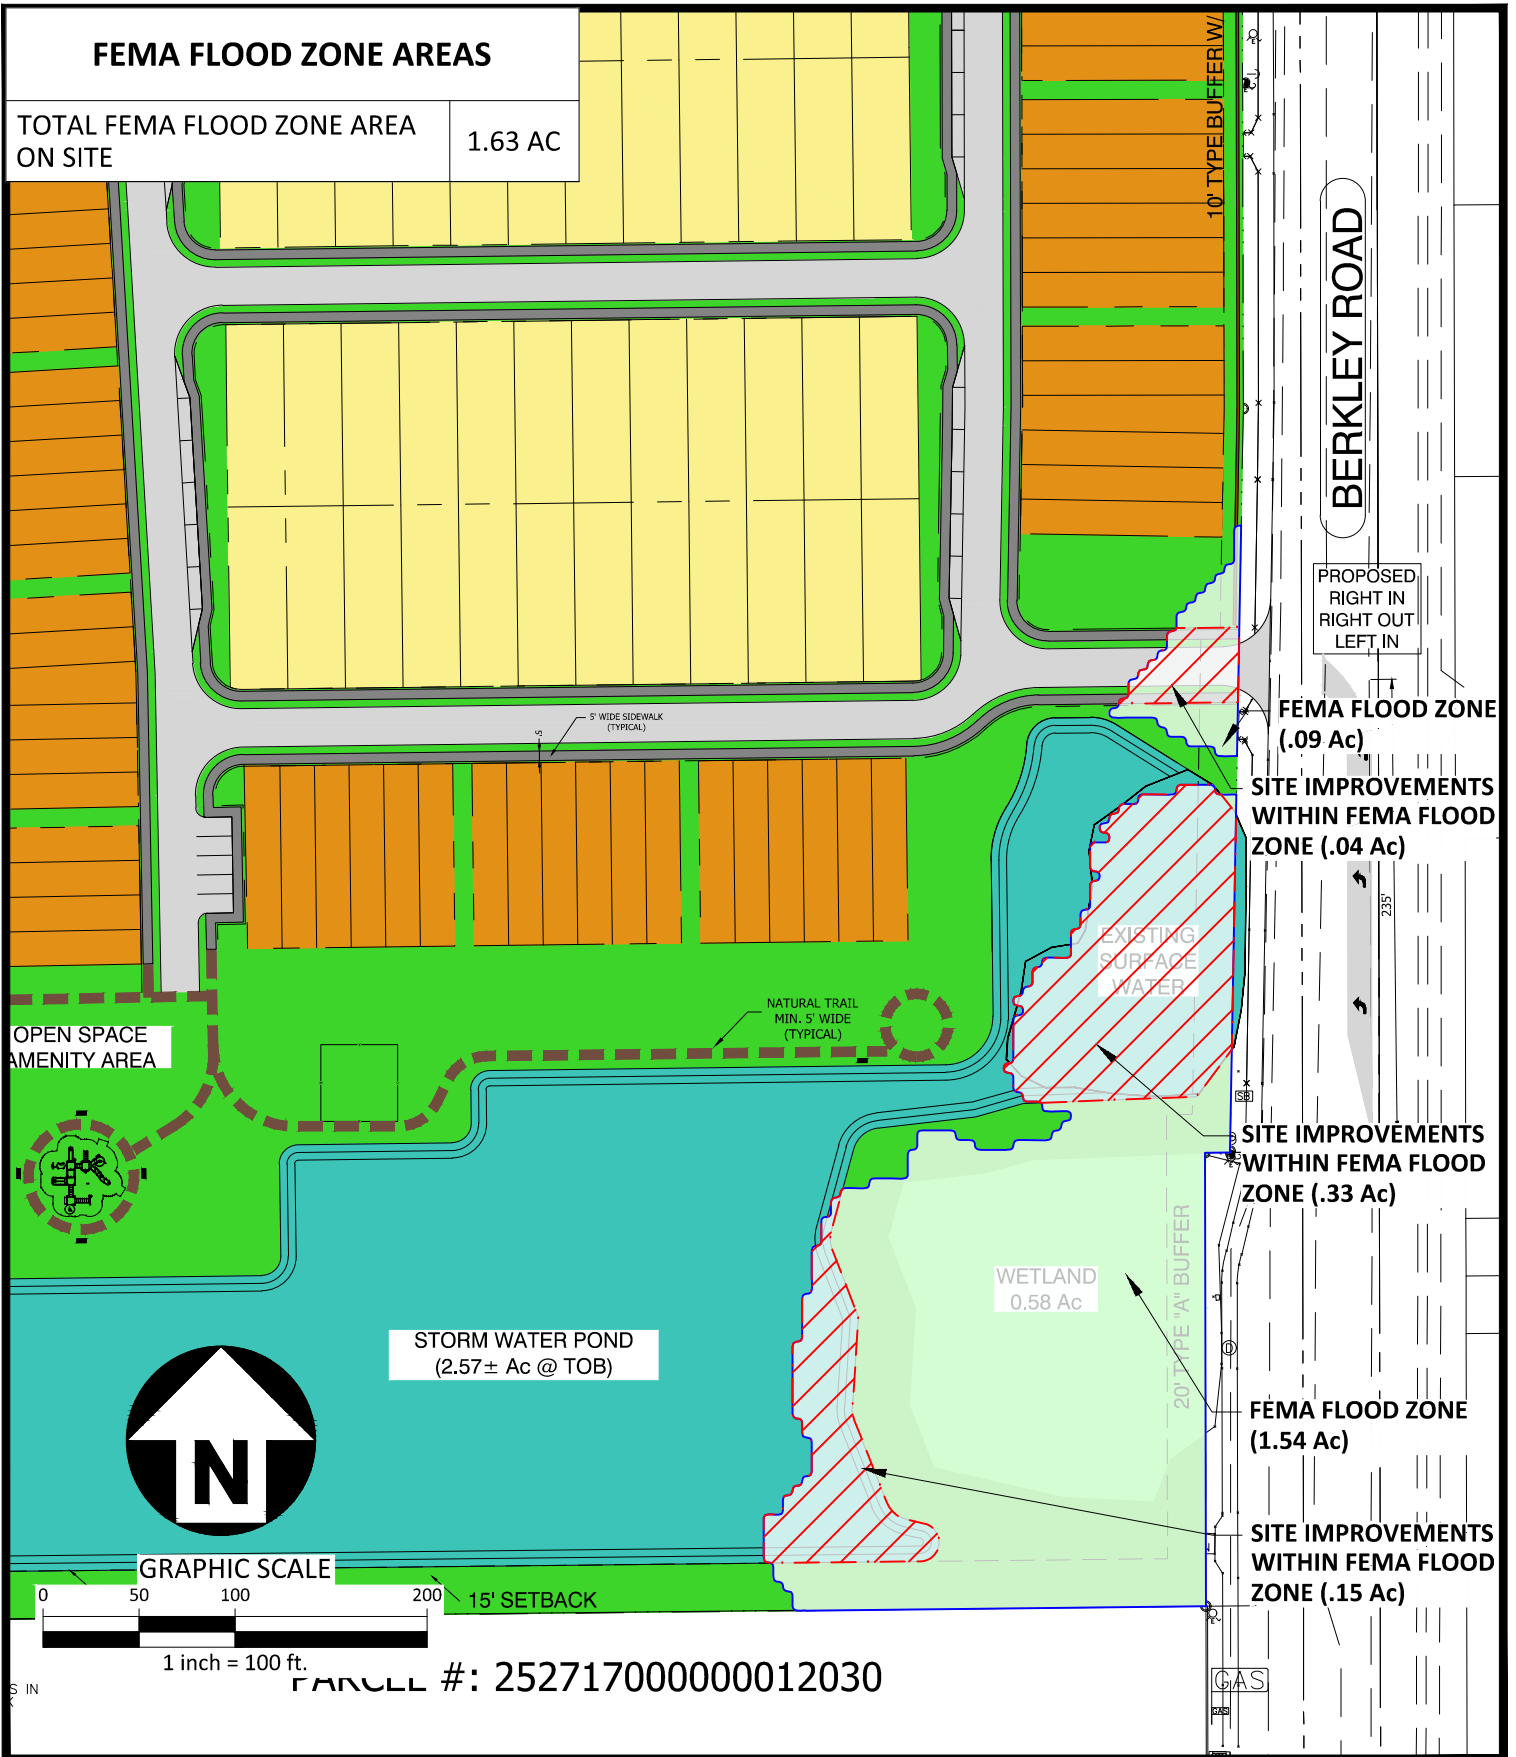

The John R. McAdams Company, Inc.

4904 Eisenhower Blvd.
Suite 350
Tampa, FL 33634

phone 727. 789. 9500

license number: COA 32893, LB 8290

www.avidgroup.com
www.mcadamscs.com

BERKELEY CROSSINGS

EXHIBIT

BERKELEY ROAD AND PACE ROAD

POLK COUNTY, FL

PLAN INFORMATION

PROJECT NO.	SPEC25390
FILENAME	SPEC25390-E1
CHECKED BY	EF
DRAWN BY	FA
SCALE	1" = 100'
DATE	07. 14. 2026