




5 Pylon Sign E
3/16" = 1'-0"

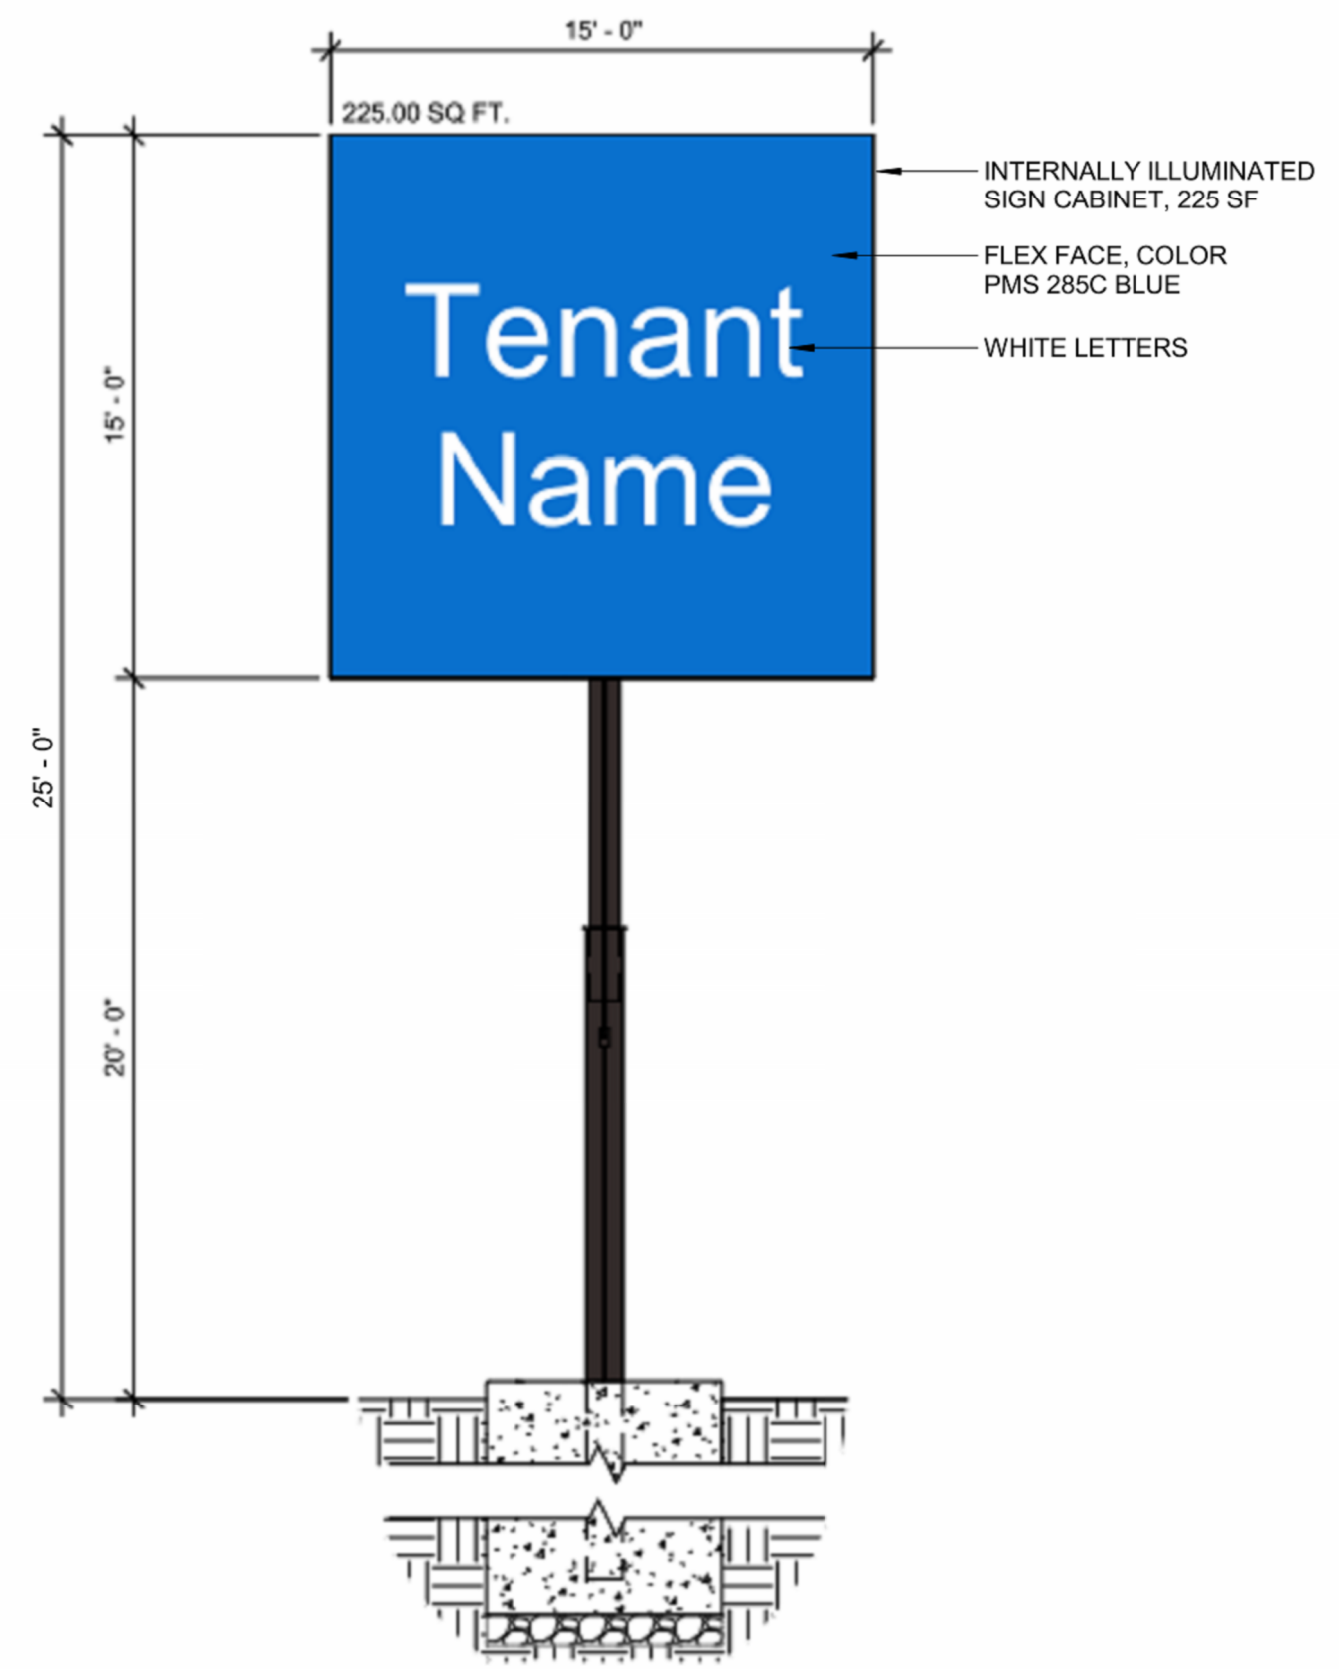


4 Pylon Sign D
3/16" = 1'-0"

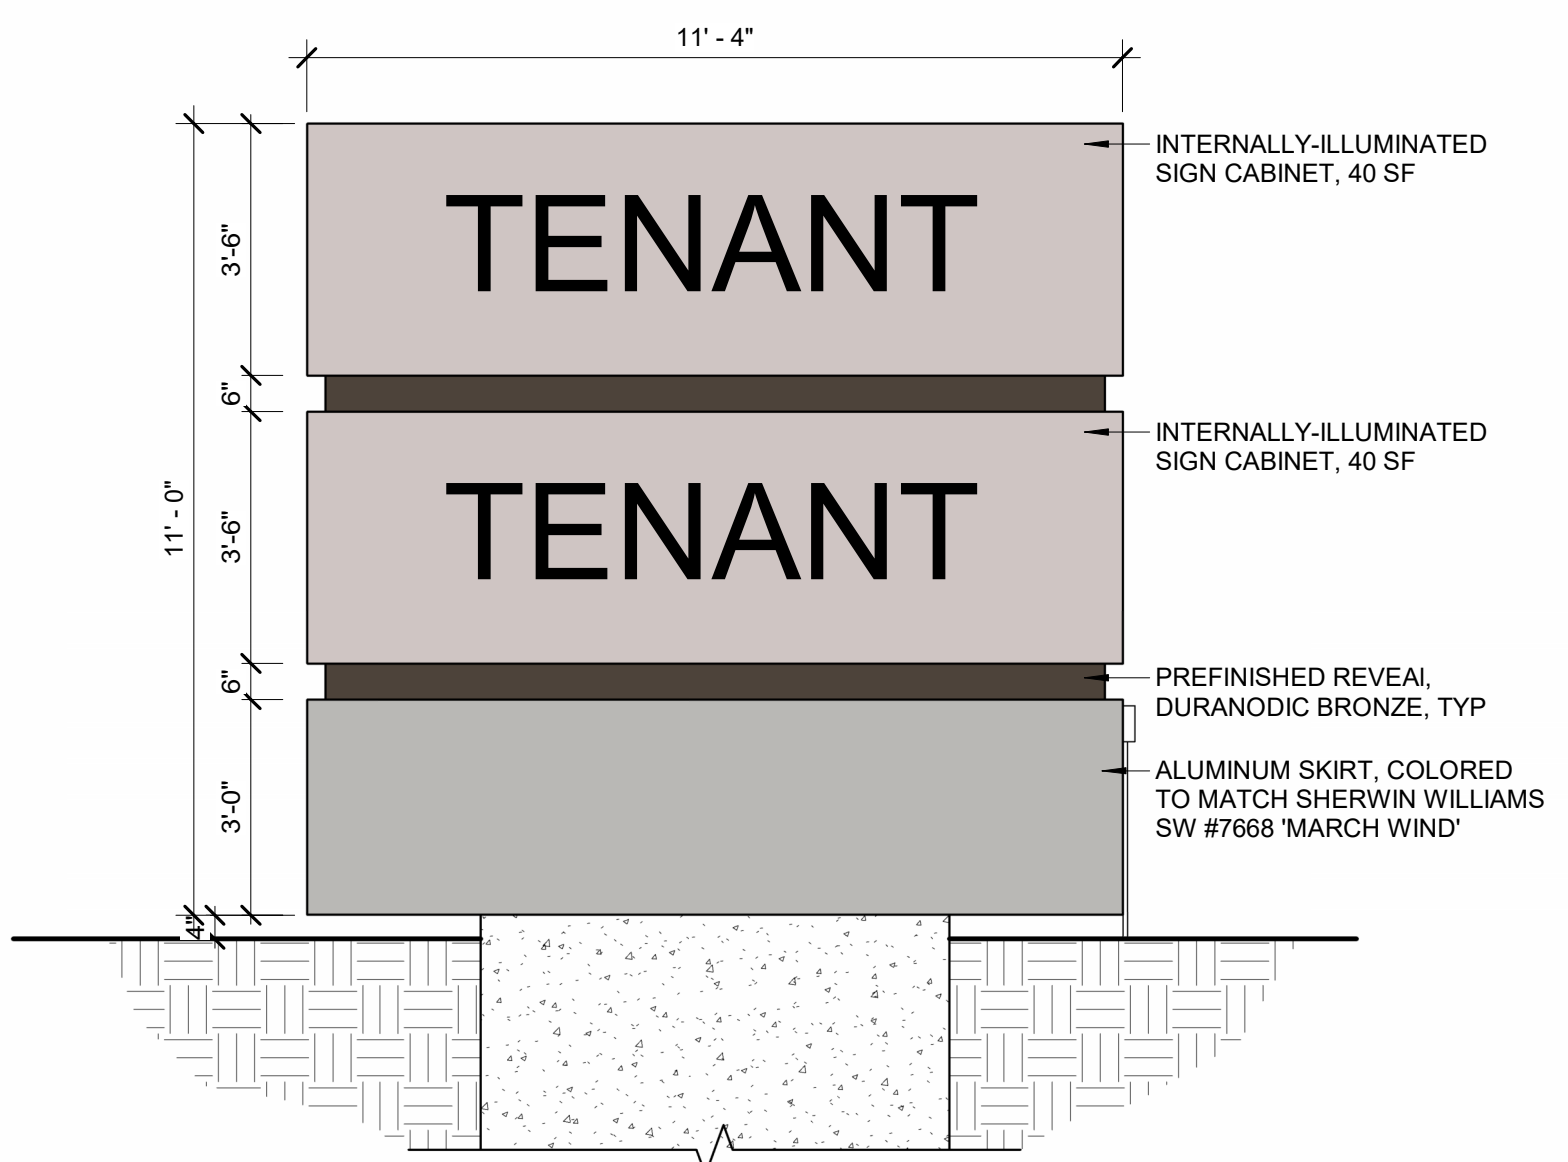

3 Monument Sign C
3/8" = 1'-0"

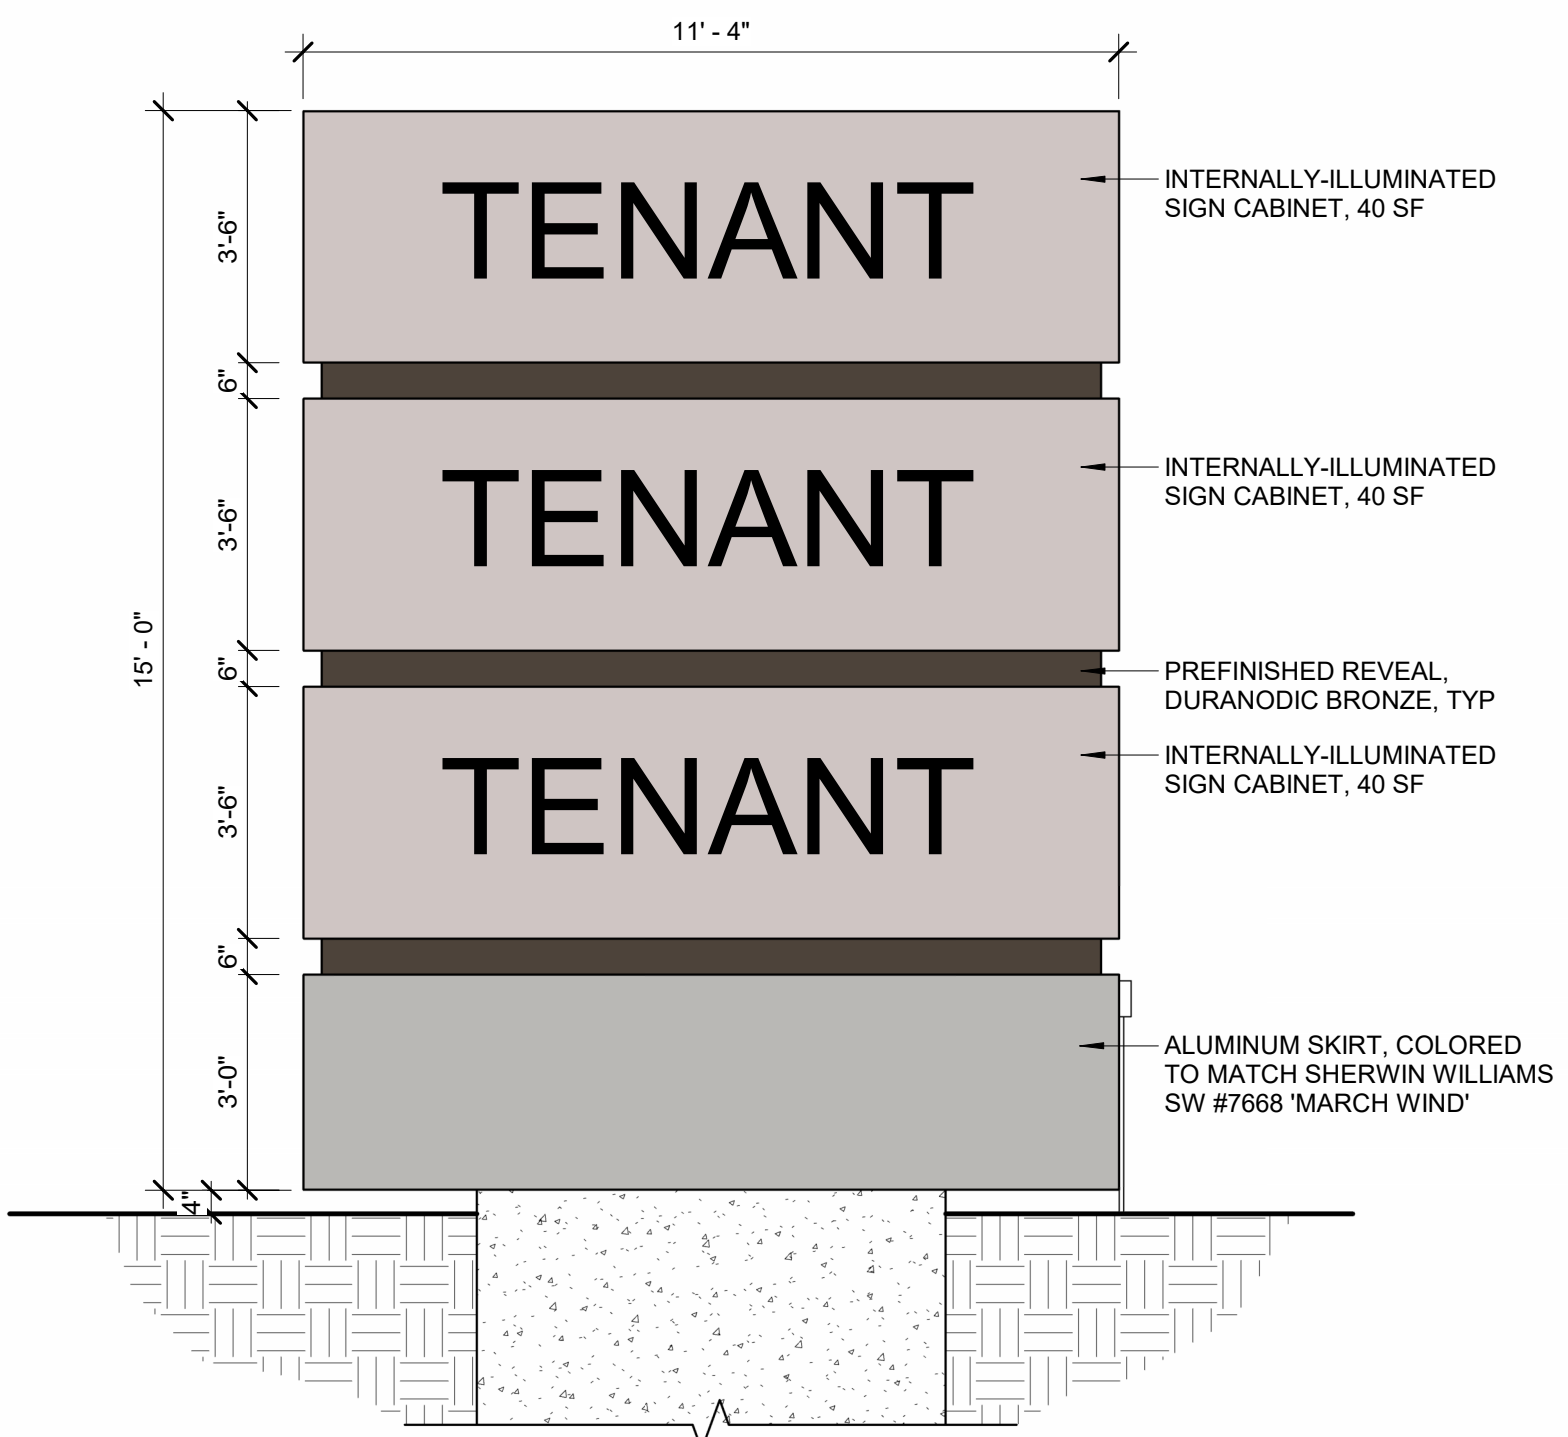

2 Monument Sign B
3/8" = 1'-0"

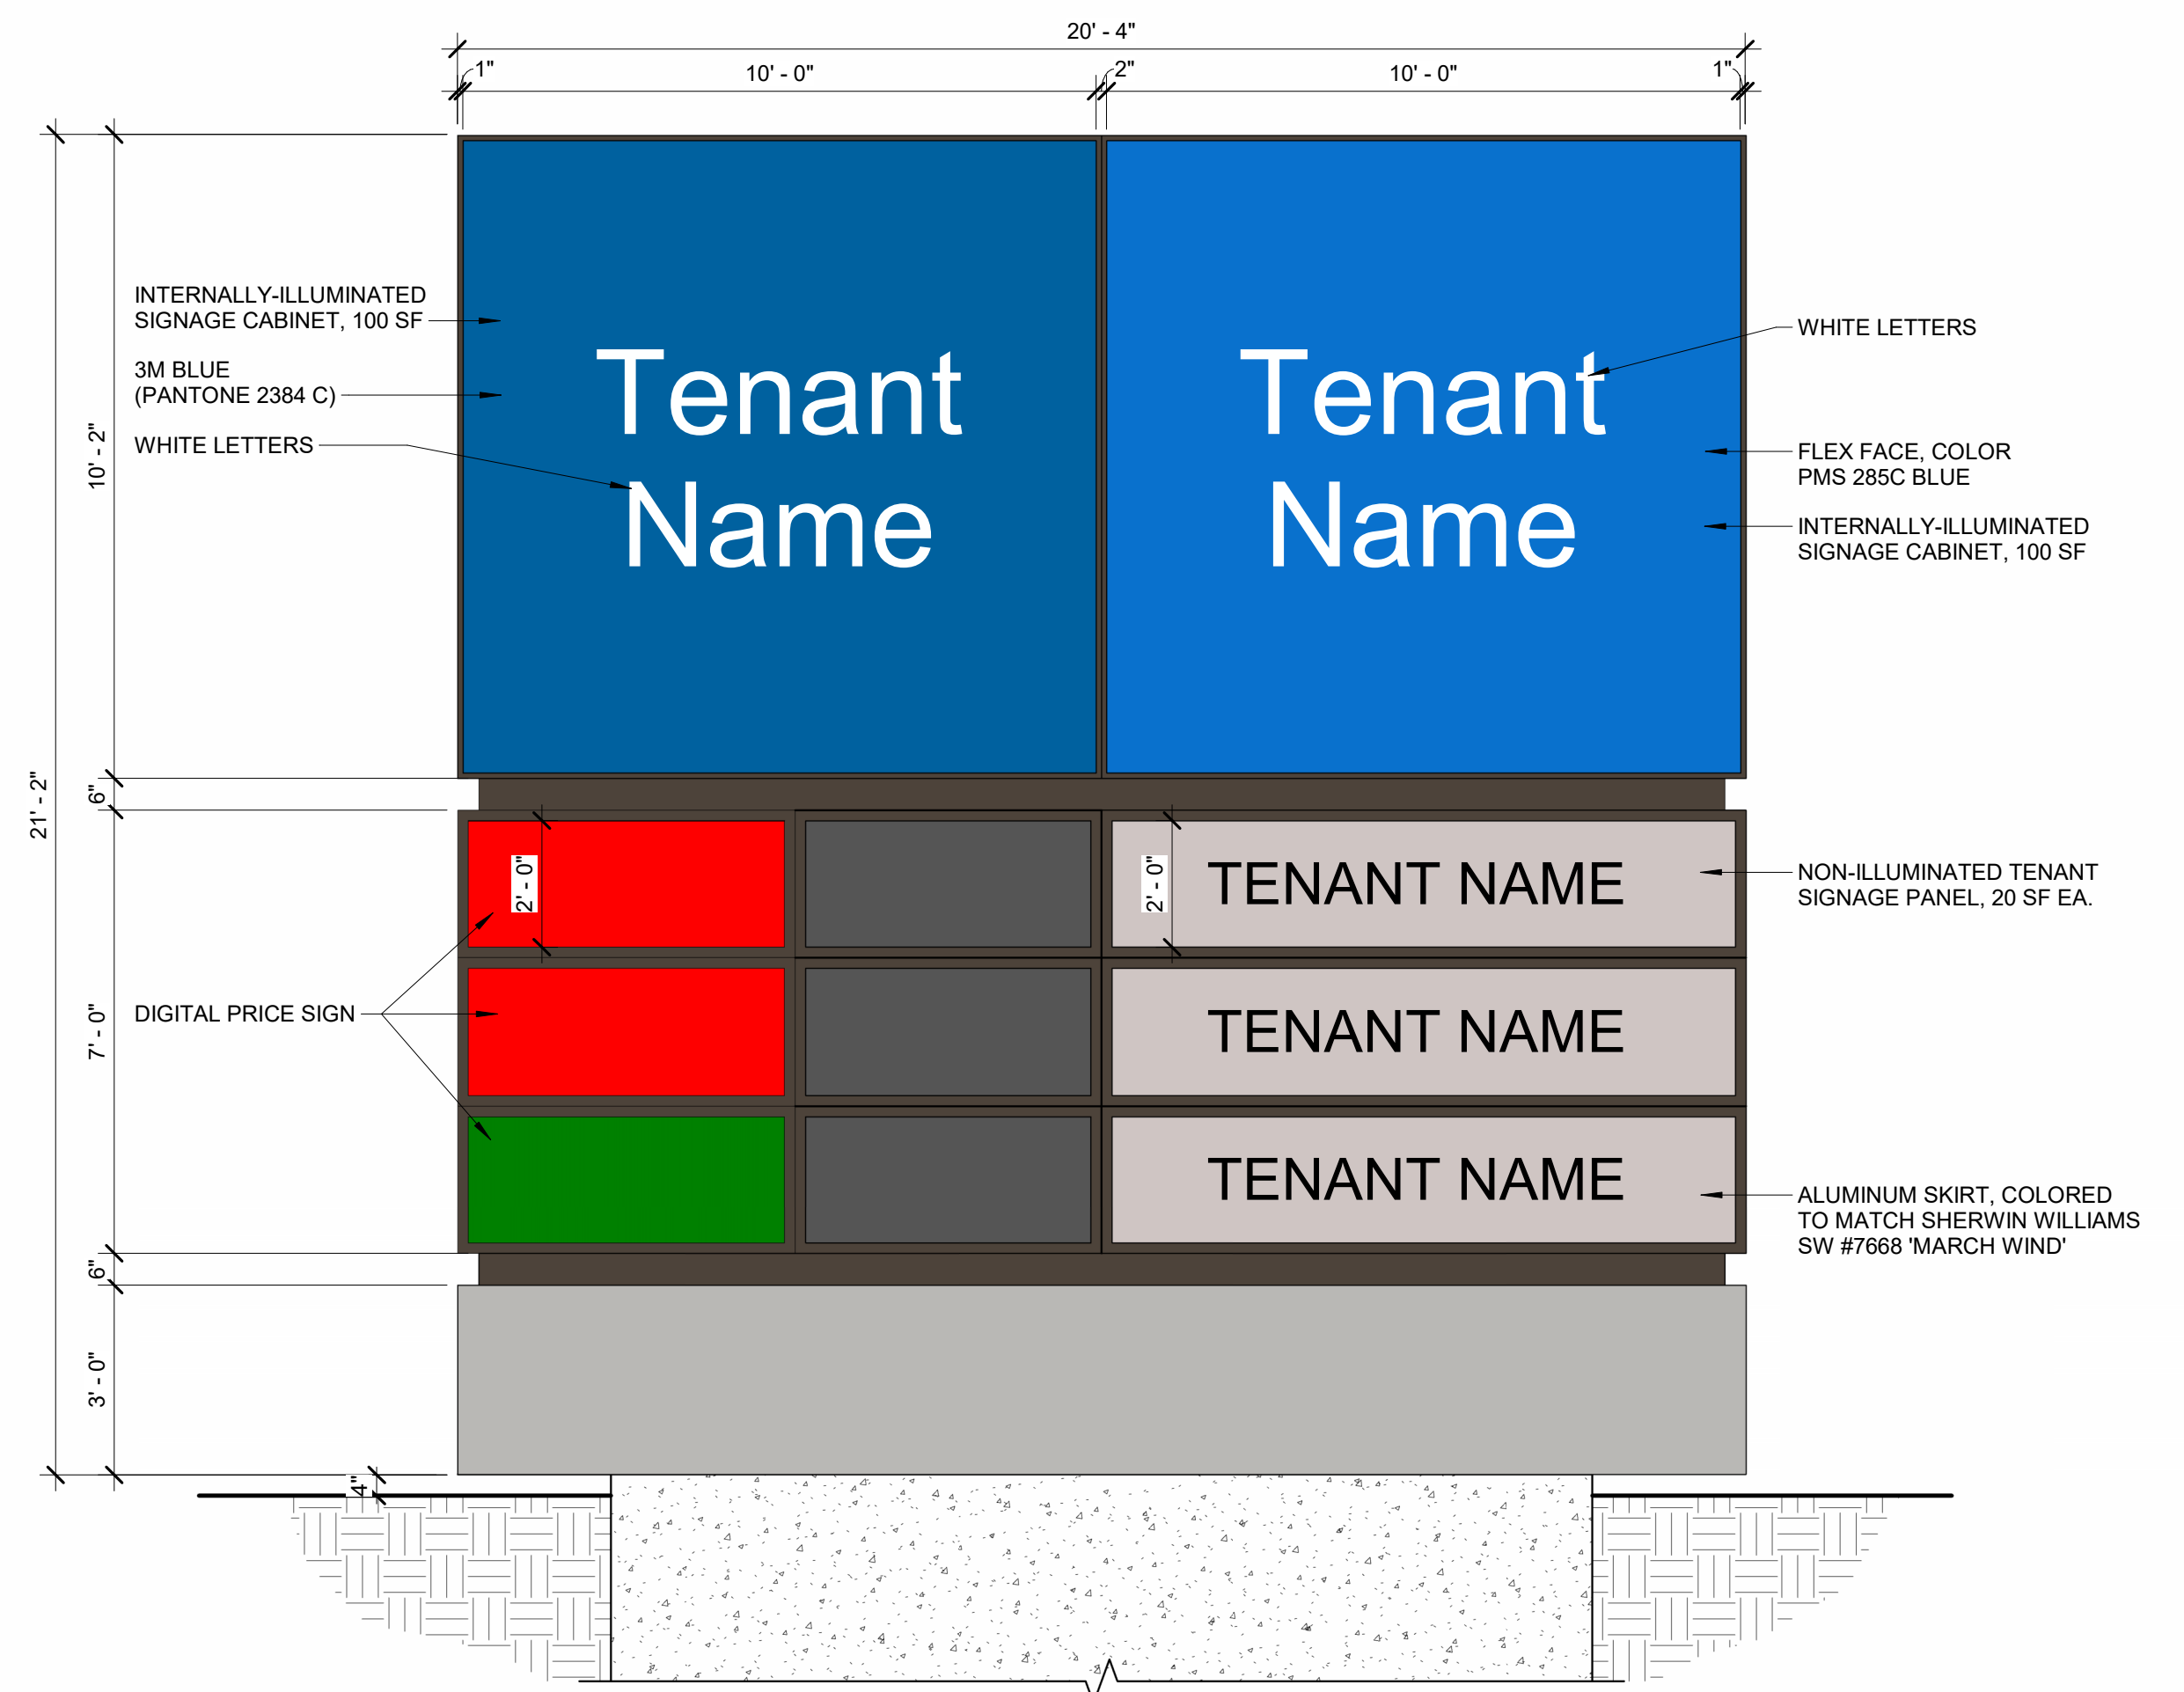

1 Plaza Sign A
3/8" = 1'-0"