


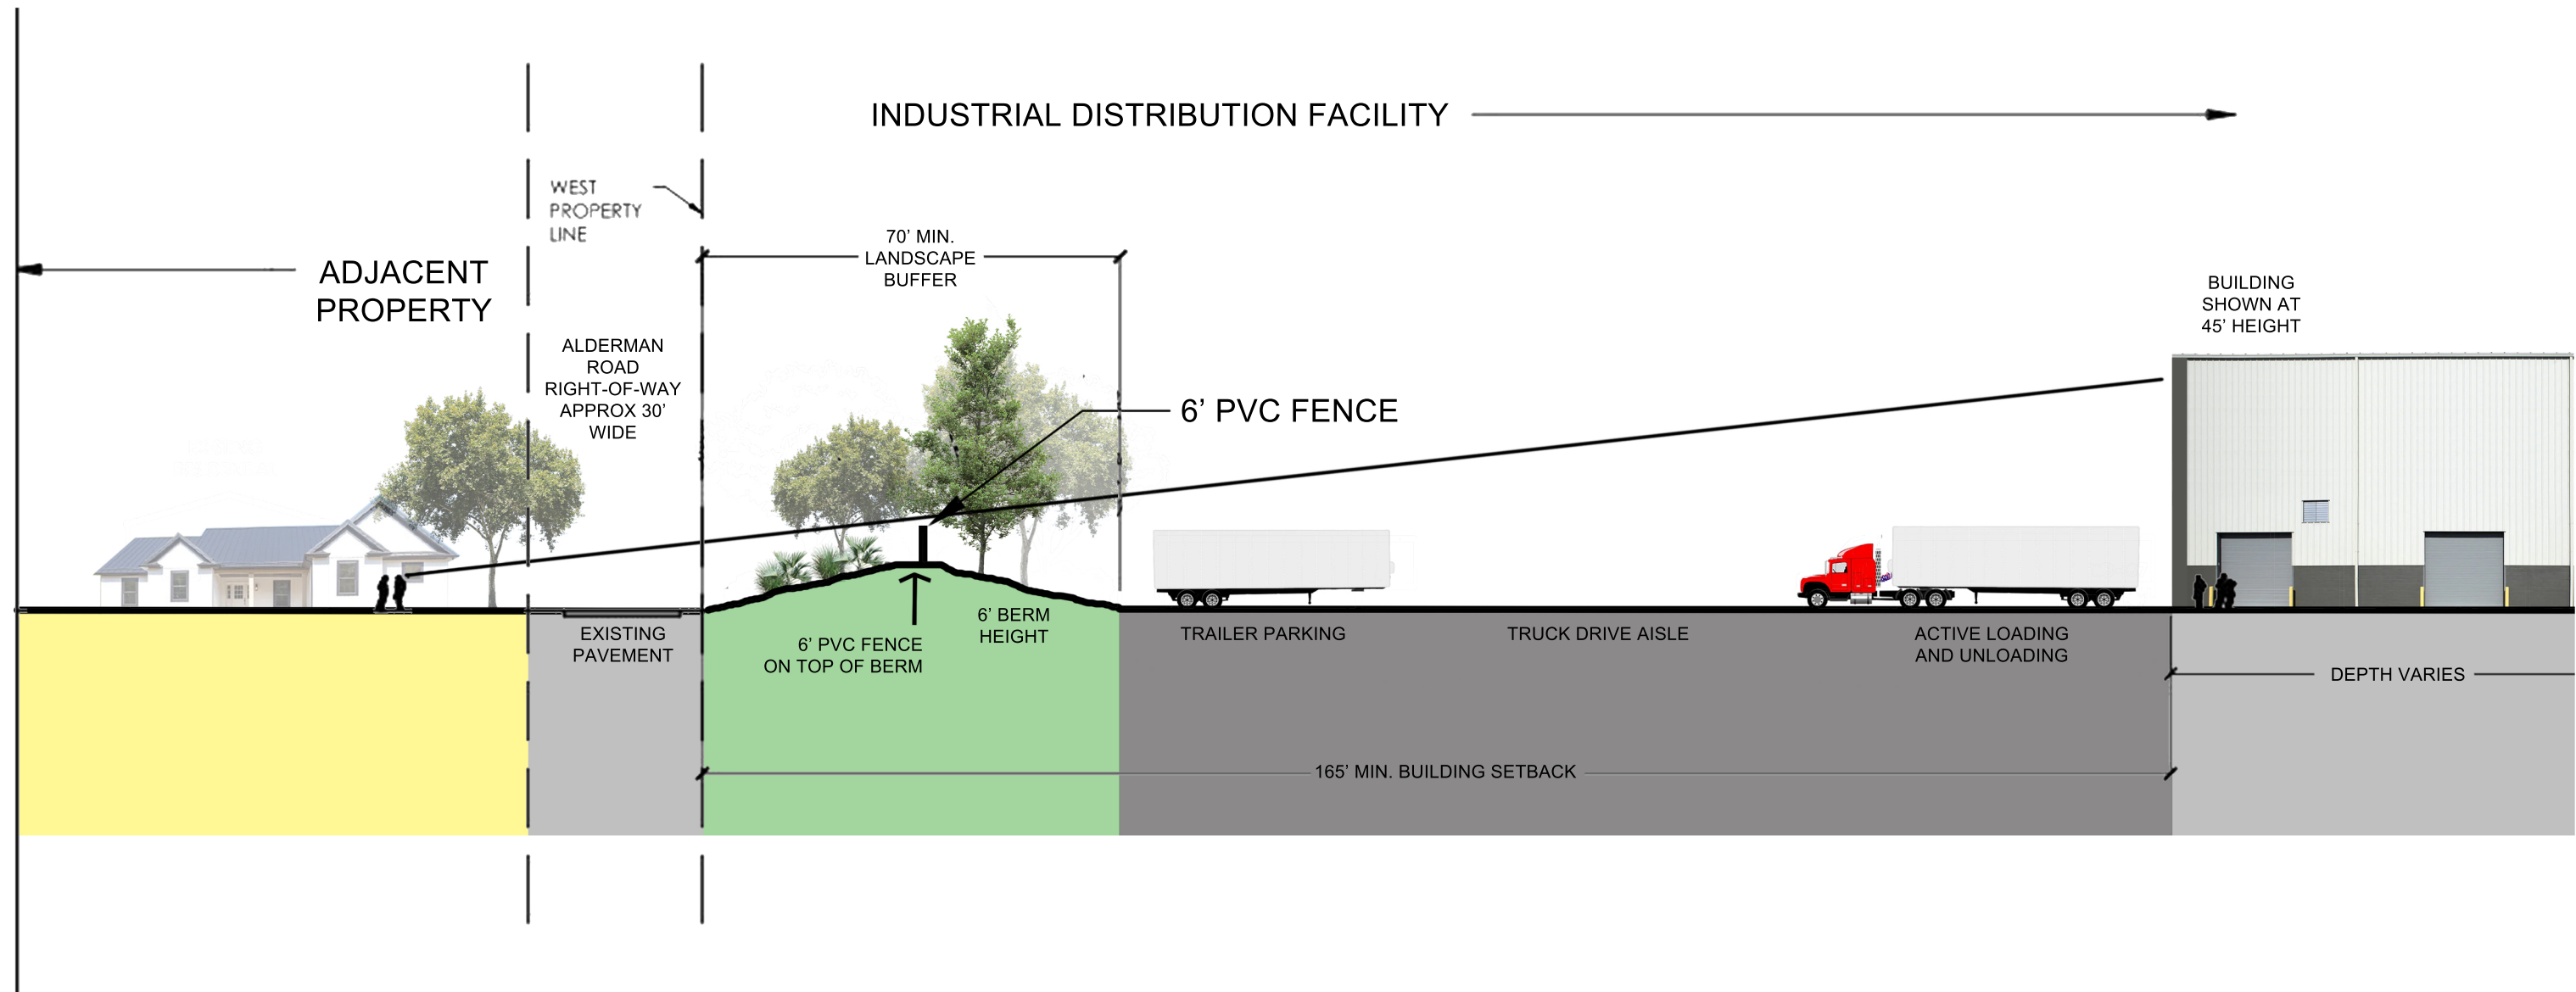

SWINDELL ROAD INDUSTRIAL - CROSS SECTION