


18' ± ABV ST. LVL


128 WILLIAMSON

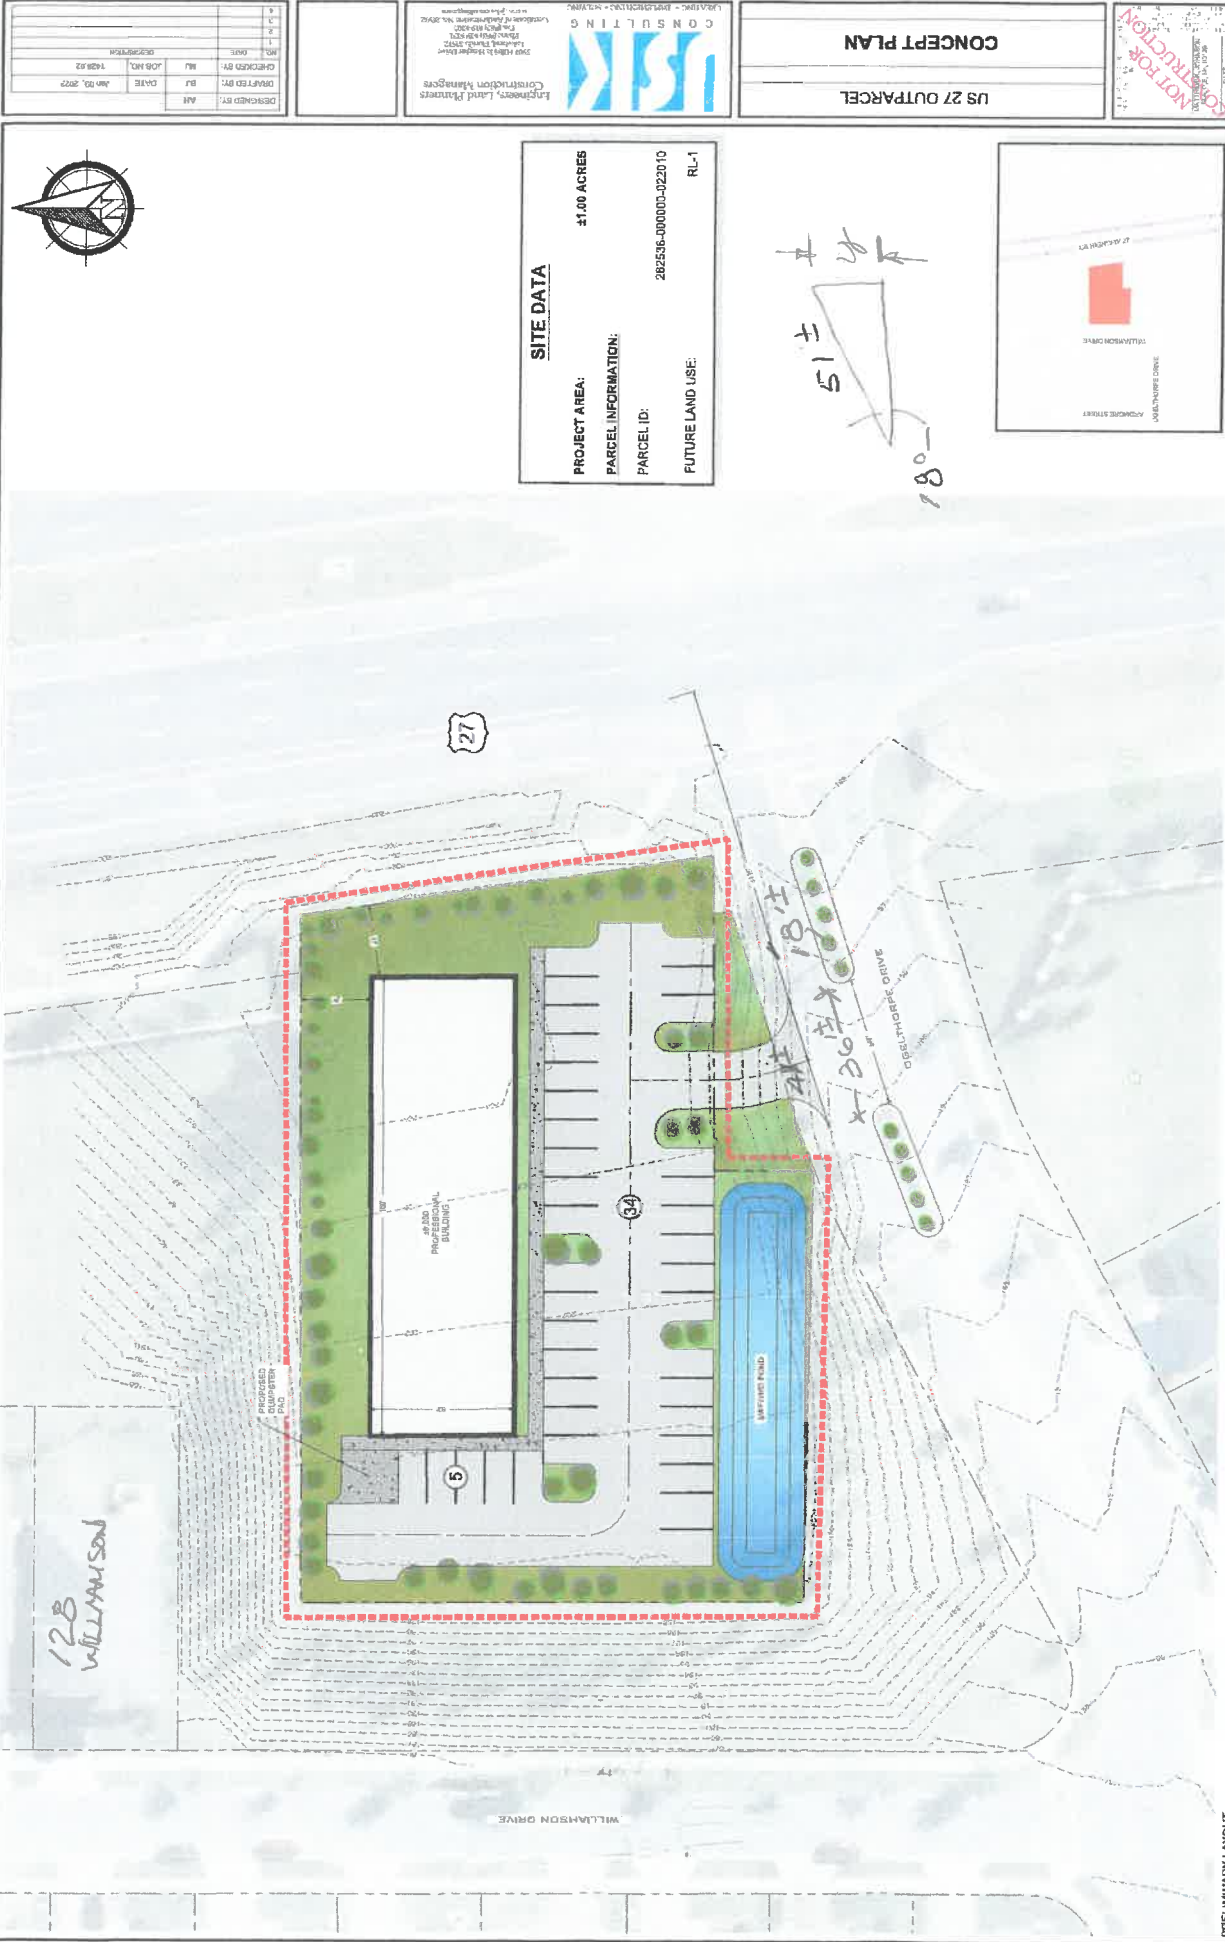

PRELIMINARY LAYOUT
This plan is subject to Final Topographic and
Boundary Survey, Engineering and Approval by
Governmental Agencies

SITE DATA

PROJECT AREA: ±1.00 ACRES
PARCEL INFORMATION:
PARCEL ID: 282536-000001-022010
FUTURE LAND USE: RL-1

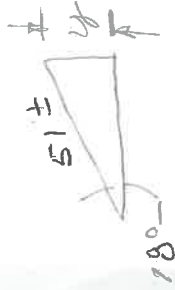

VICINITY MAP

N.T.S.
SECTION 36, TOWNSHIP 25 S, RANGE 28 E

CONCEPT PLAN

US 27 OUTPARCEL

NOT FOR CONSTRUCTION


DESIGNED BY:	ALL
CHECKED BY:	BL
DATE:	Jan 10, 2022
JOB NO.:	1428-02




