


LITTLE ORANGE AVE

OPTION 1

200'-0"

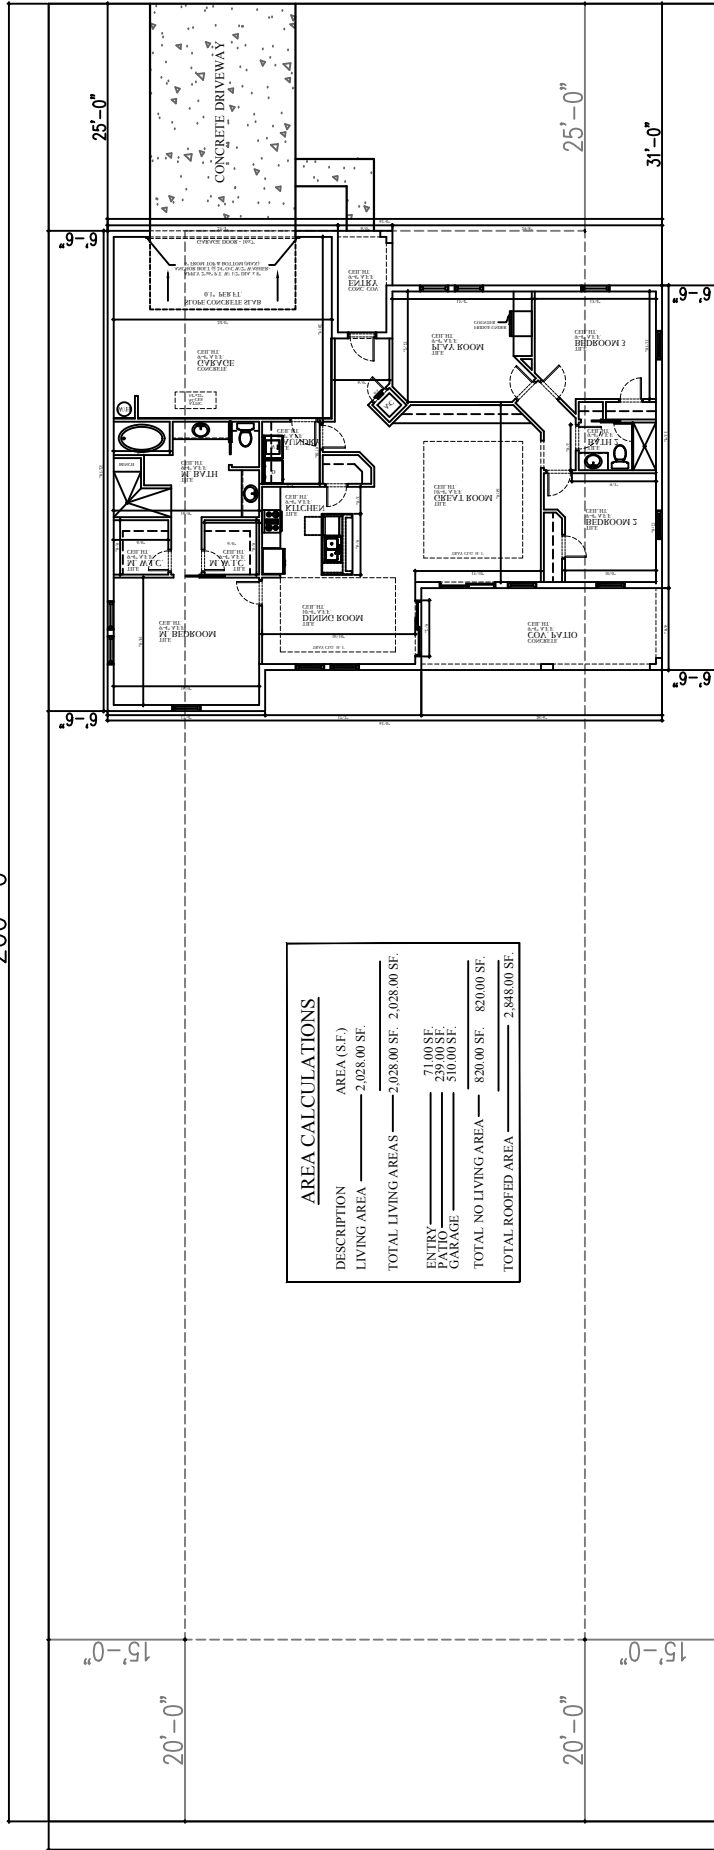

AREA CALCULATIONS

DESCRIPTION	AREA (S.F.)
LIVING AREA	2,028.00 SF.
TOTAL LIVING AREAS	2,028.00 SF. 2,028.00 SF.
ENTRY	71.00 SF.
CREAK	239.00 SF.
CARAGE	510.00 SF.
TOTAL NO LIVING AREA	820.00 SF. 820.00 SF.
TOTAL ROOFED AREA	2,848.00 SF.

FOX LN

74'-0"